



REVISION	DATE	BY

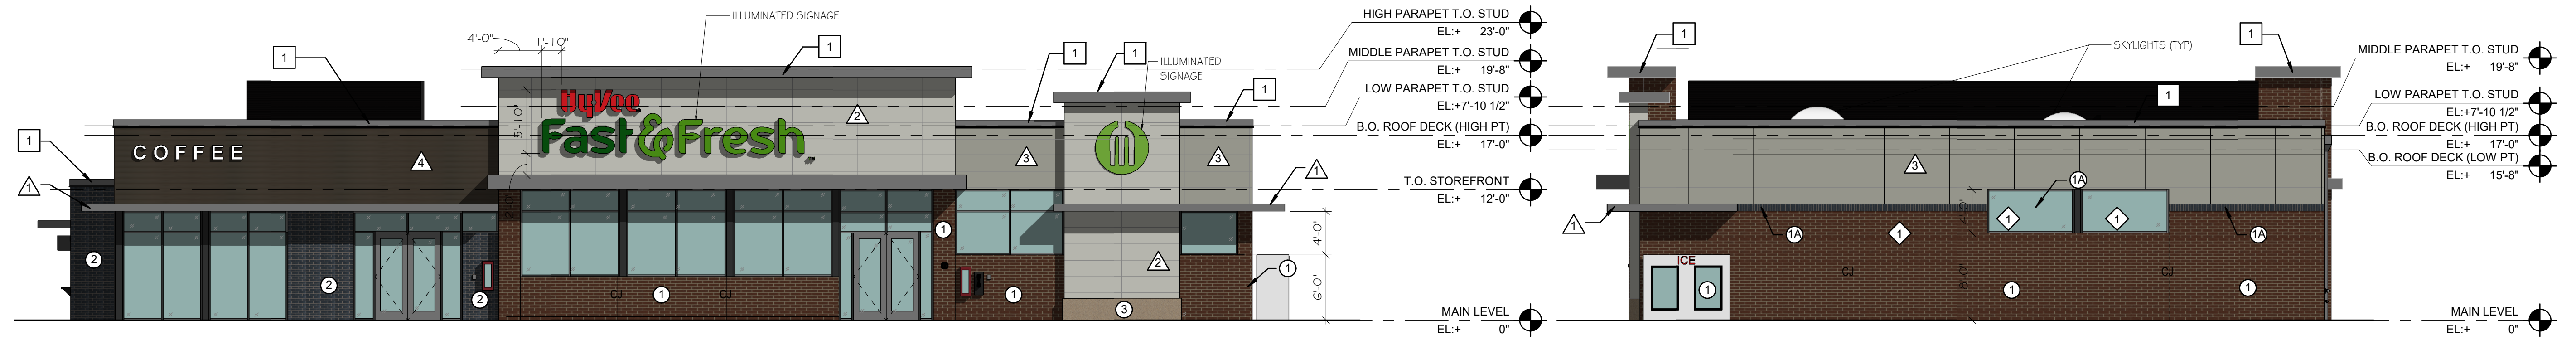


1 WEST ELEVATION
SCALE: 1/8" = 1'-0"

2 SOUTH ELEVATION
SCALE: 1/8" = 1'-0"

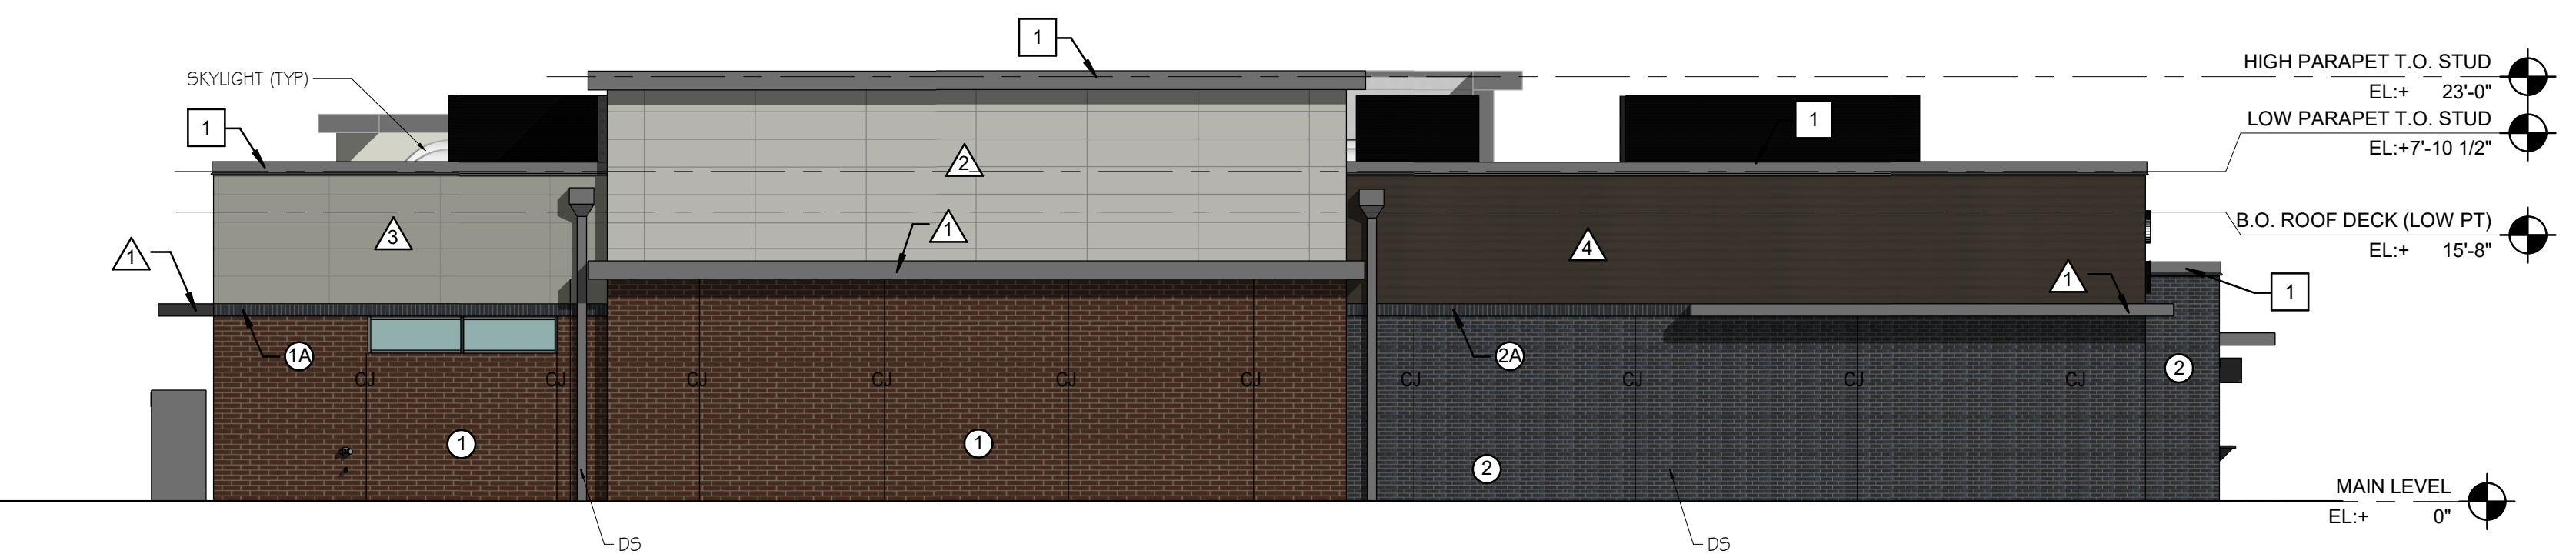


3 EAST ELEVATION
SCALE: 1/8" = 1'-0"


4 NORTH ELEVATION
SCALE: 1/8" = 1'-0"

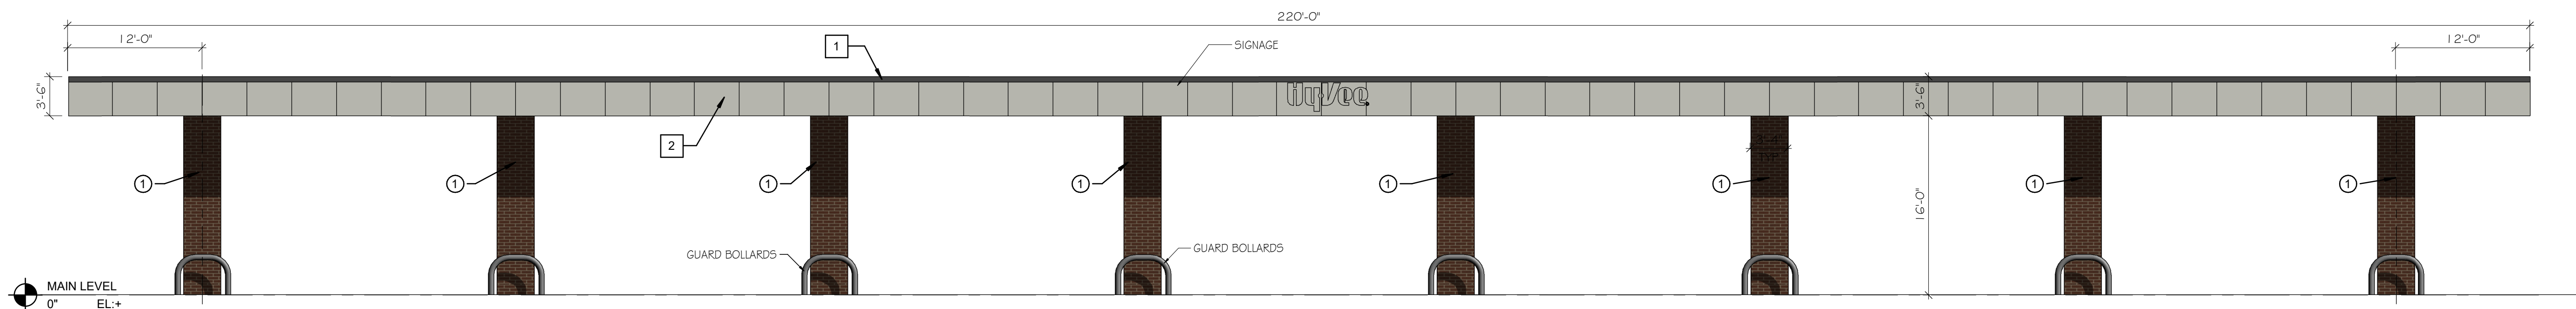


5 GAS CANOPY WEST ELEVATION (EAST SIMILAR)
SCALE: 1/8" = 1'-0"

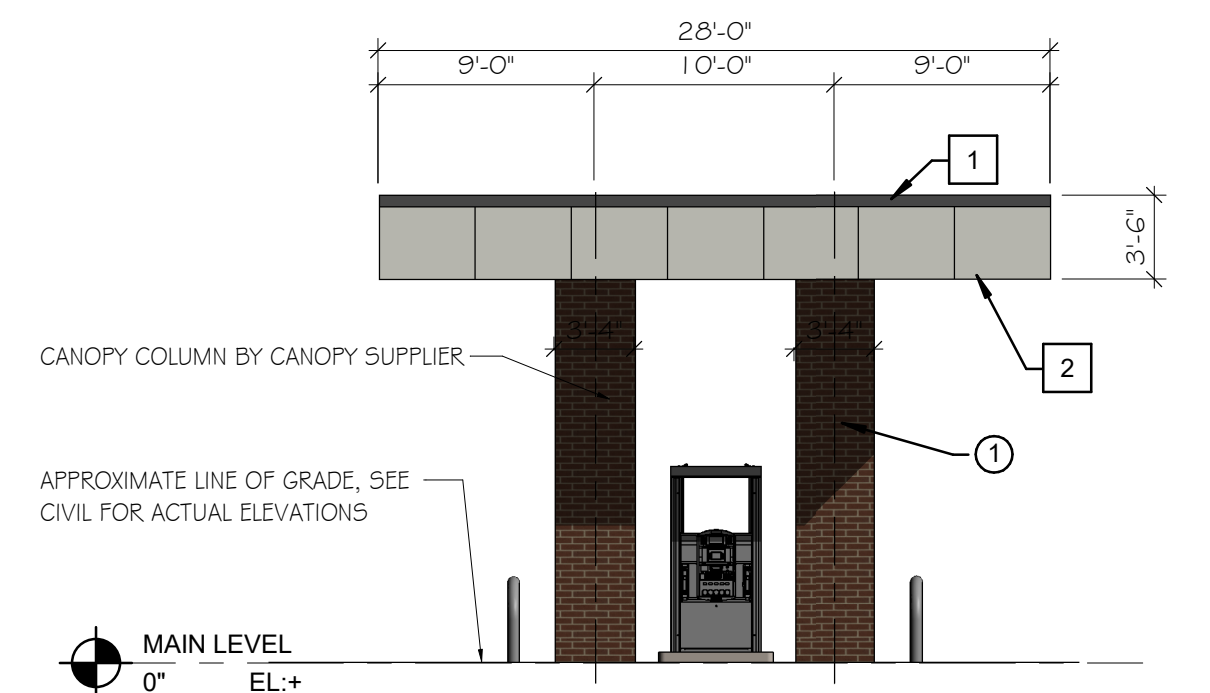

6 GAS CANOPY SOUTH ELEVATION (NORTH SIMILAR)
SCALE: 1/8" = 1'-0"

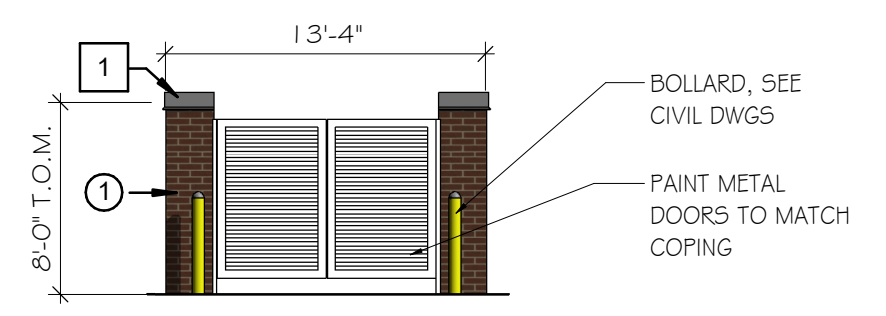

7 TRASH ENCLOSURE FRONT ELEVATION
SCALE: 1/8" = 1'-0"

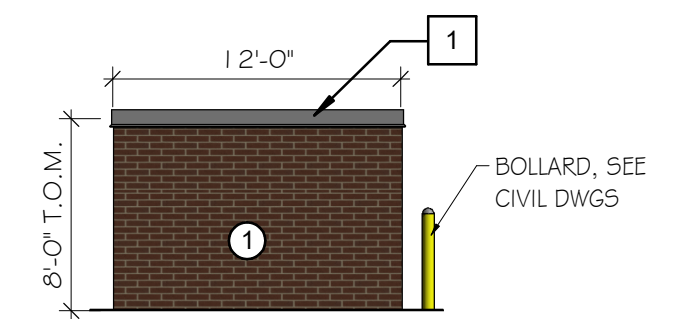

8 TRASH ENCLOSURE SIDE ELEVATION
SCALE: 1/8" = 1'-0"

- MASONRY UNITS:**
- ① BRICK, KANSAS BRICK & TILE
COLOR: 500 MAHOAGANY
SIZE: MODULAR
BOND: RUNNING
MORTAR: TBD
 - ② BRICK, KANSAS BRICK & TILE
COLOR: 500 MAHOAGANY
SIZE: MODULAR
BOND: SOLDIER
MORTAR: TBD
 - ③ BRICK, CLOUD CERAMICS
COLOR: MIDNIGHT
SIZE: MODULAR
BOND: RUNNING
MORTAR:
 - ④ BRICK, CLOUD CERAMICS
COLOR: MIDNIGHT
SIZE: MODULAR
BOND: SOLDIER
MORTAR:
 - ⑤ CUT LIMESTONE
THICKNESS: 2"
- GLASS & GLAZING:**
- BASIS OF DESIGN: SOLARBAN 60 SOLAR CONTROL LOW-E GLASS WITH ARGON GAS
- ① VISION GLASS: 1" CLEAR ANNEALED INSULATING GLAZING UNIT, LOW-E #2 SURFACE
 - ② VISION GLASS: 1" CLEAR TEMPERED INSULATING GLAZING UNIT, LOW-E #2 SURFACE
 - ③ VISION GLASS: 5/8" CLEAR TEMPERED INSULATING GLAZING UNIT, LOW-E #2 SURFACE
 - ④ VISION GLASS: 1/4" CLEAR FLOAT GLASS
 - ⑤ VISION GLASS: 1/4" CLEAR TEMPERED FLOAT GLASS
- CLADDING & CANOPIES:**
- ① ALUMINUM CANOPY STRUCTURE BY DIVISION 8
COLOR: MATCH FIRESTONE UNA-CLAD "CHARCOAL GRAY"
 - ② HORIZONTAL CLADDING: ILLUMINATION BY NICHHA
COLOR: MATCH SHERWIN-WILLIAMS "CONSERVATIVE GRAY"
 - ③ HORIZONTAL CLADDING: ILLUMINATION BY NICHHA
COLOR: MATCH SHERWIN-WILLIAMS "ESCAPE GRAY"
 - ④ HORIZONTAL CLADDING: TRUGRAIN BY WESTECH
COLOR: "C14 - SIAM"
- METAL TRIM COLORS:**
- ① PREFINISHED METAL WALL CAP
COLOR: MATCH FIRESTONE UNA-CLAD "CHARCOAL GRAY"
 - ② PREFINISHED 0.40 ALUMINUM PANELS
COLOR: MATCH SHERWIN-WILLIAMS "CONSERVATIVE GRAY"

LOCATION
Raymore, MO Fast & Fresh

HY-VEE, INC.
5820 WESTOWN PARKWAY
WEST DES MOINES, IOWA 50266
TELEPHONE: (515) 267-2800
FAX: (515) 267-2835

HyVee
EMPLOYEE OWNED

EXTERIOR ELEVATIONS

DRAWN: TJW	DATE: 190529
SCALE: As indicated	JOB NUMBER:

SHEET:
A6.0