



**2 NORTH ELEVATION**  
SCALE: 1/4" = 1'-0"

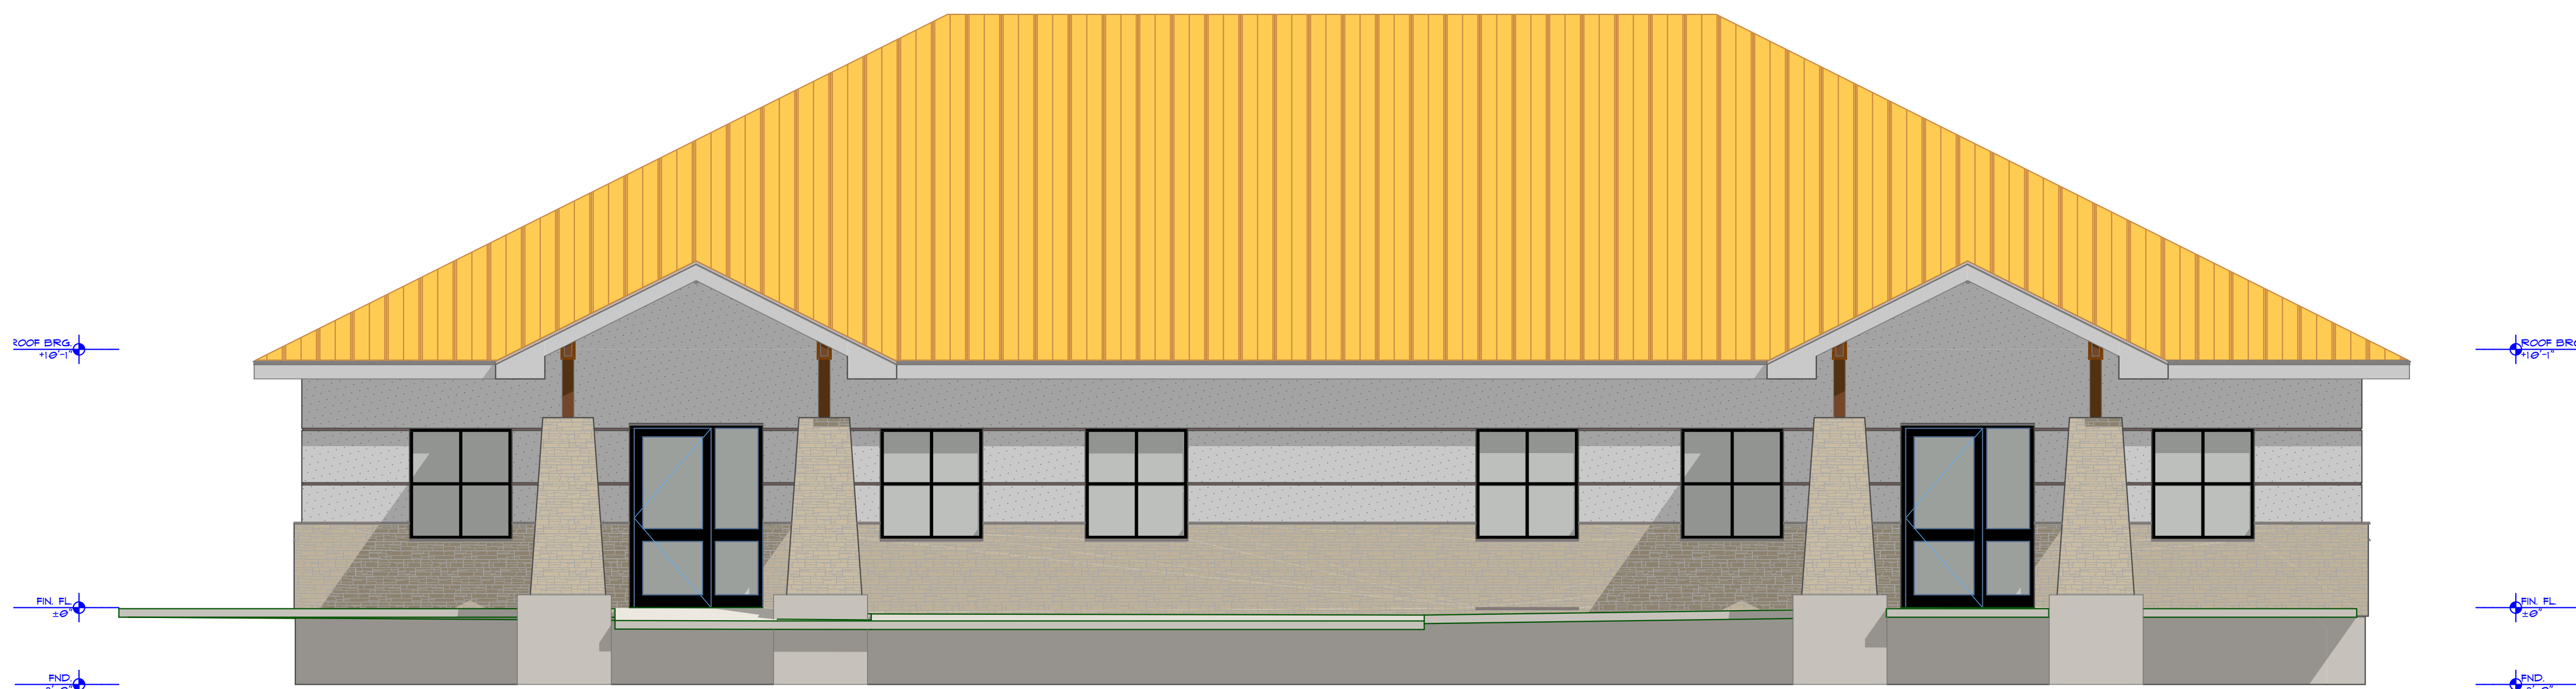

**1 SOUTH ELEVATION**  
SCALE: 1/4" = 1'-0"

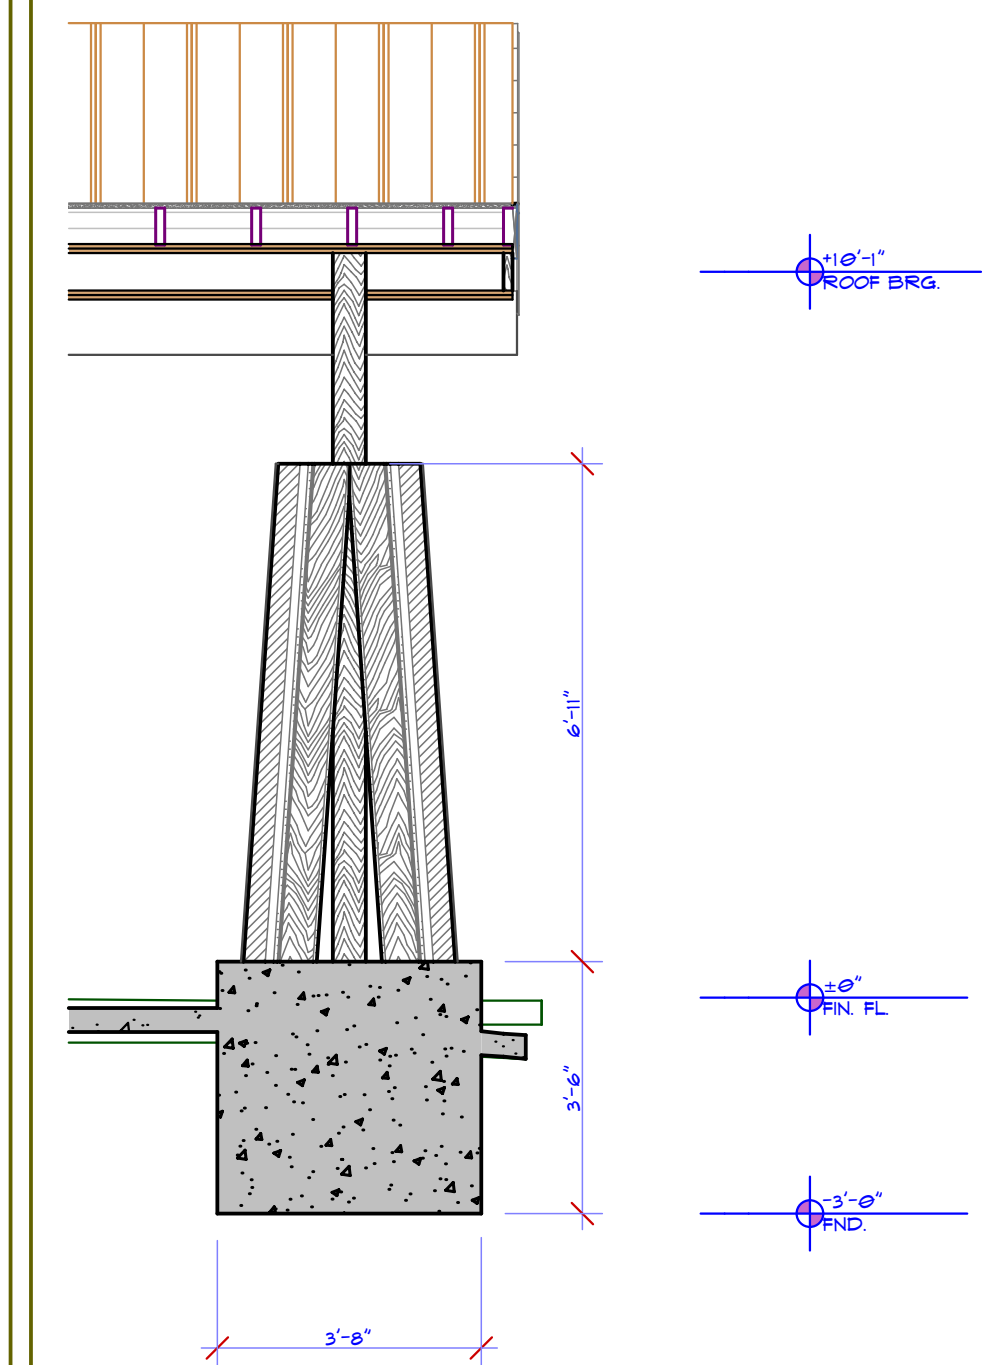


**3 BUILDING SECTION**  
SCALE: 3/8" = 1'-0"

MARK	DATE	DESCRIPTION	SHEET TITLE
04.08.22		CONSTRUCTION DOCUMENTS	ELEVATIONS


PROJECT NO:	0221022
MODEL FILE:	
DRAWN BY:	
CHK'D BY:	
COPYRIGHT	2022

04.08.22	CONSTRUCTION DOCUMENTS
MARK DATE	DESCRIPTION
SHEET TITLE	ELEVATIONS


PROJECT NO: 0221022  
 MODEL FILE:  
 DRAWN BY:  
 CHK'D BY:  
 COPYRIGHT 2022

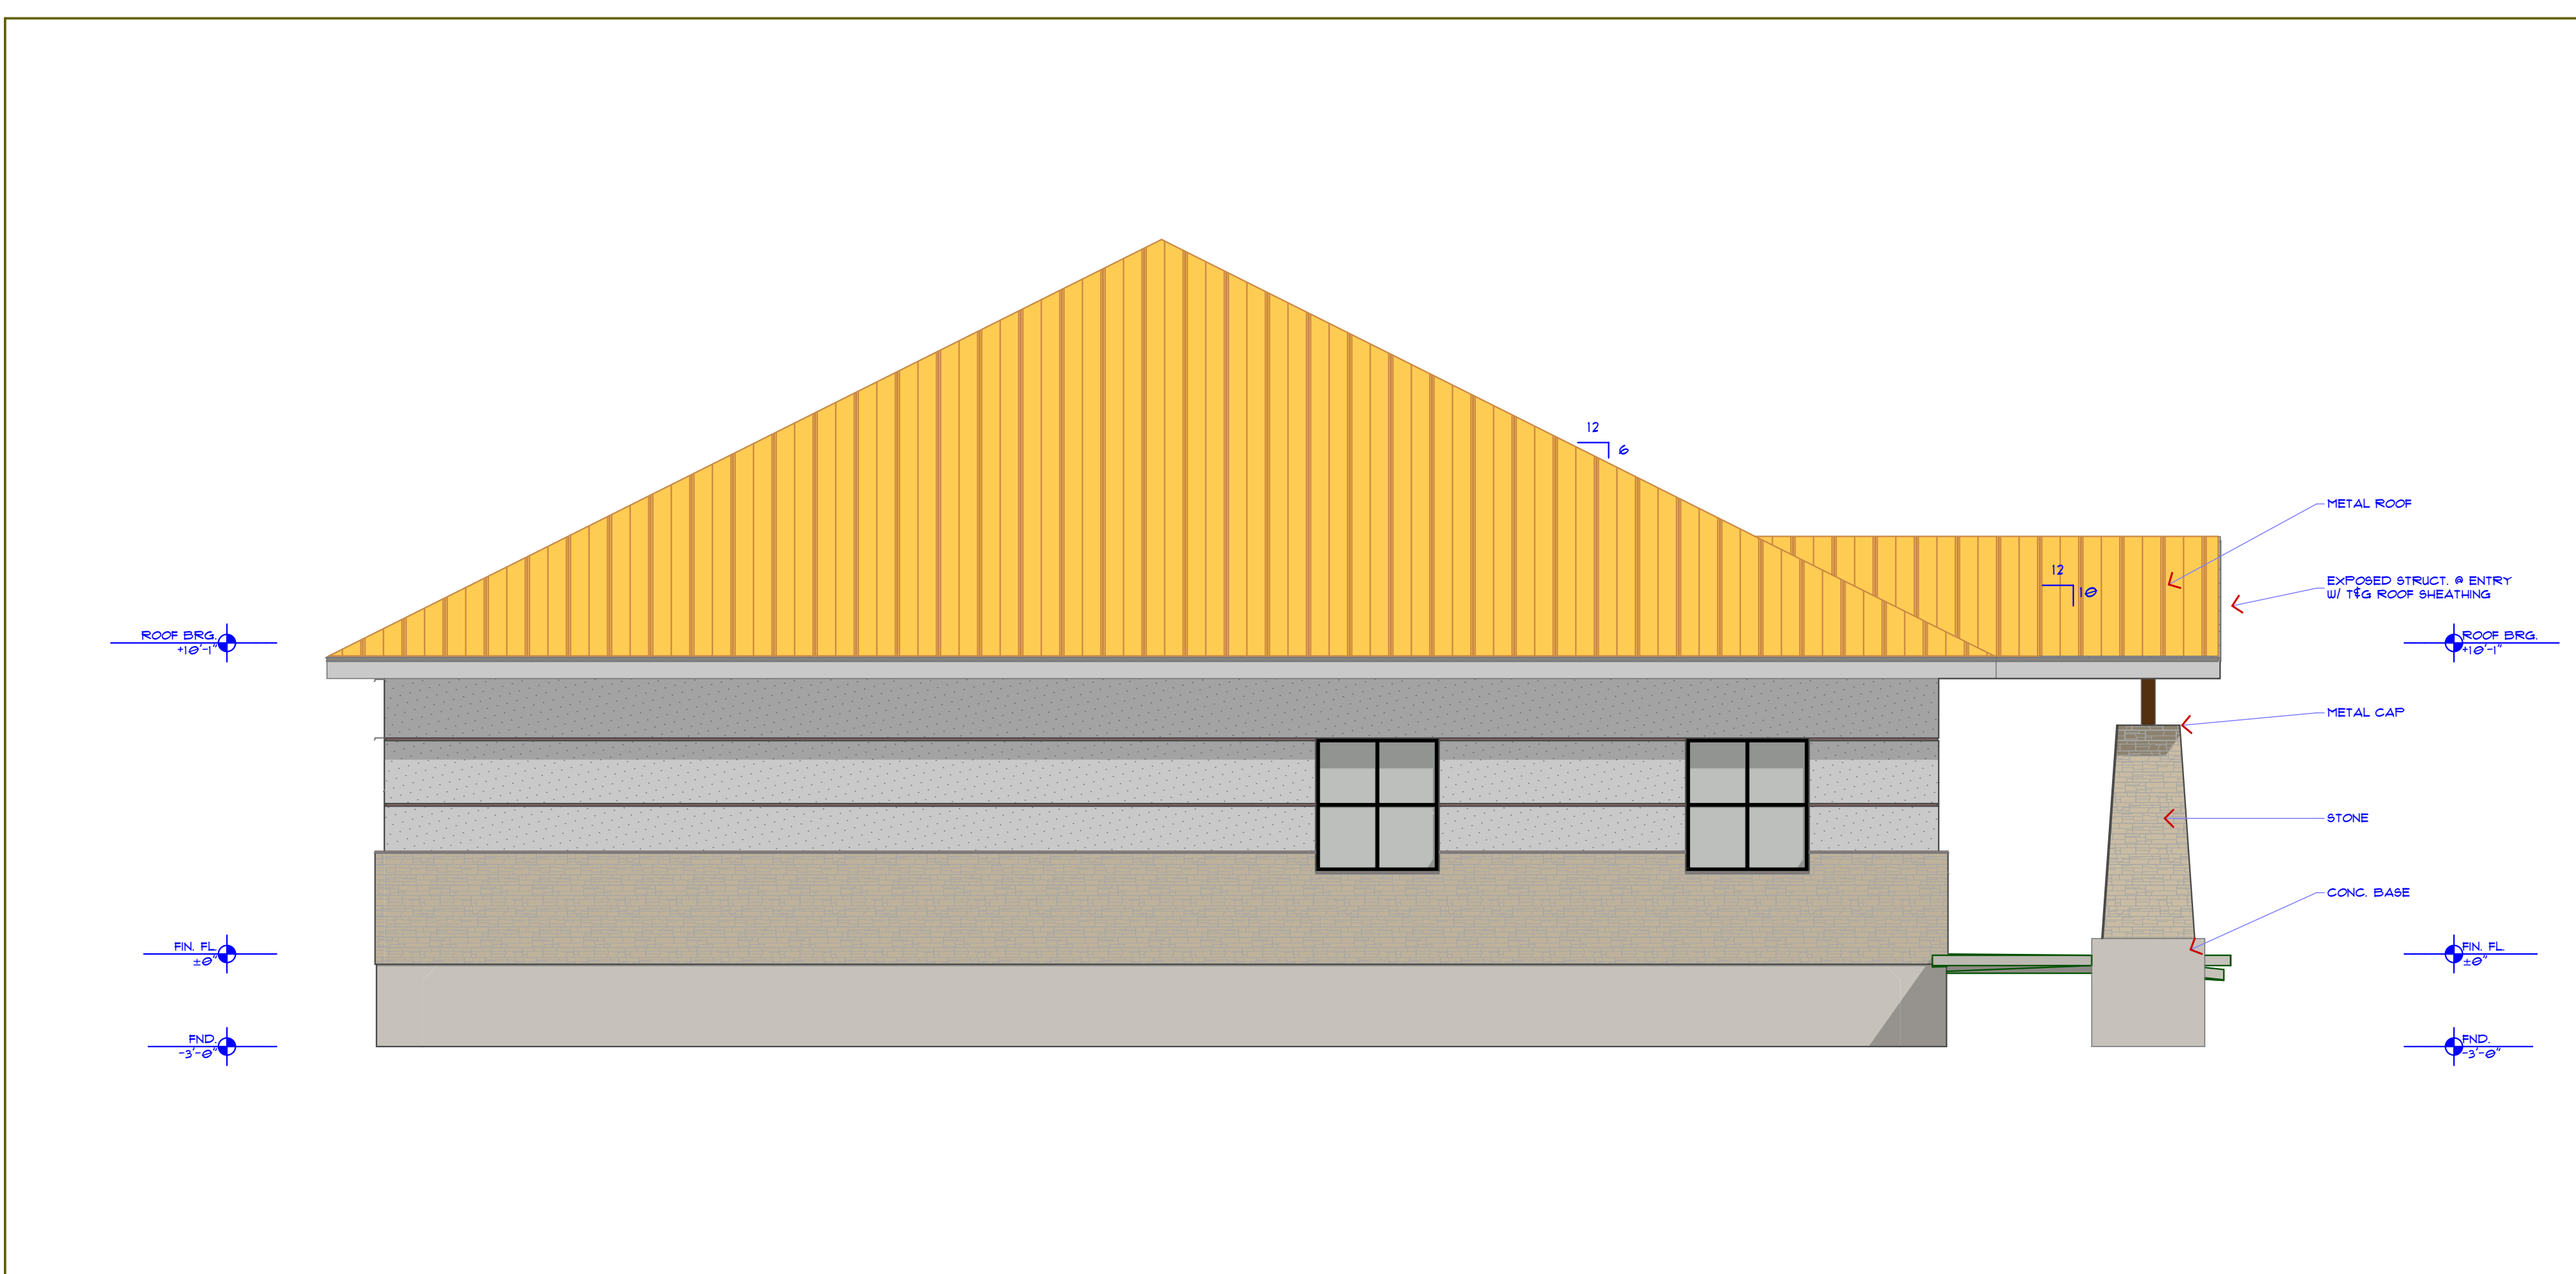


**2 EAST ELEVATION**  
 SCALE: 1/4" = 1'-0"

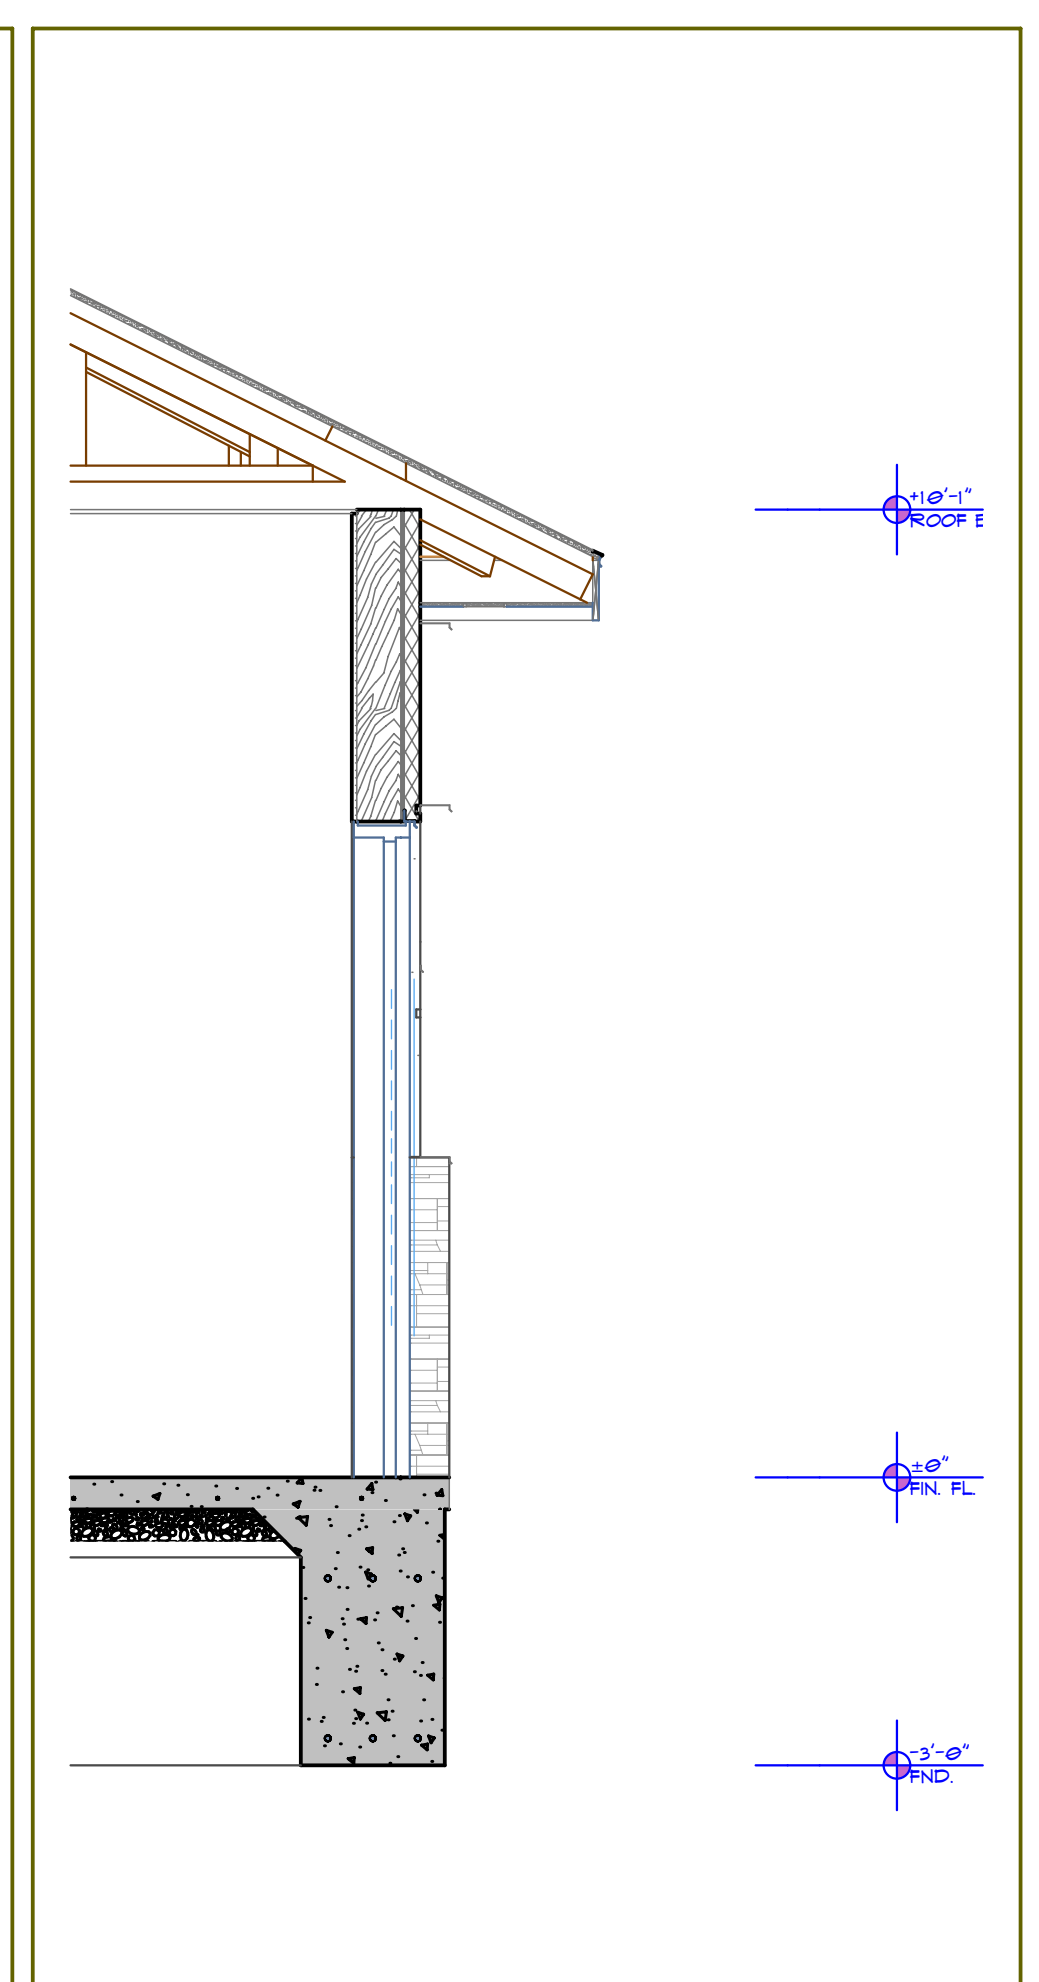


**4 WALL SECTION**  
 SCALE: 1/2" = 1'-0"

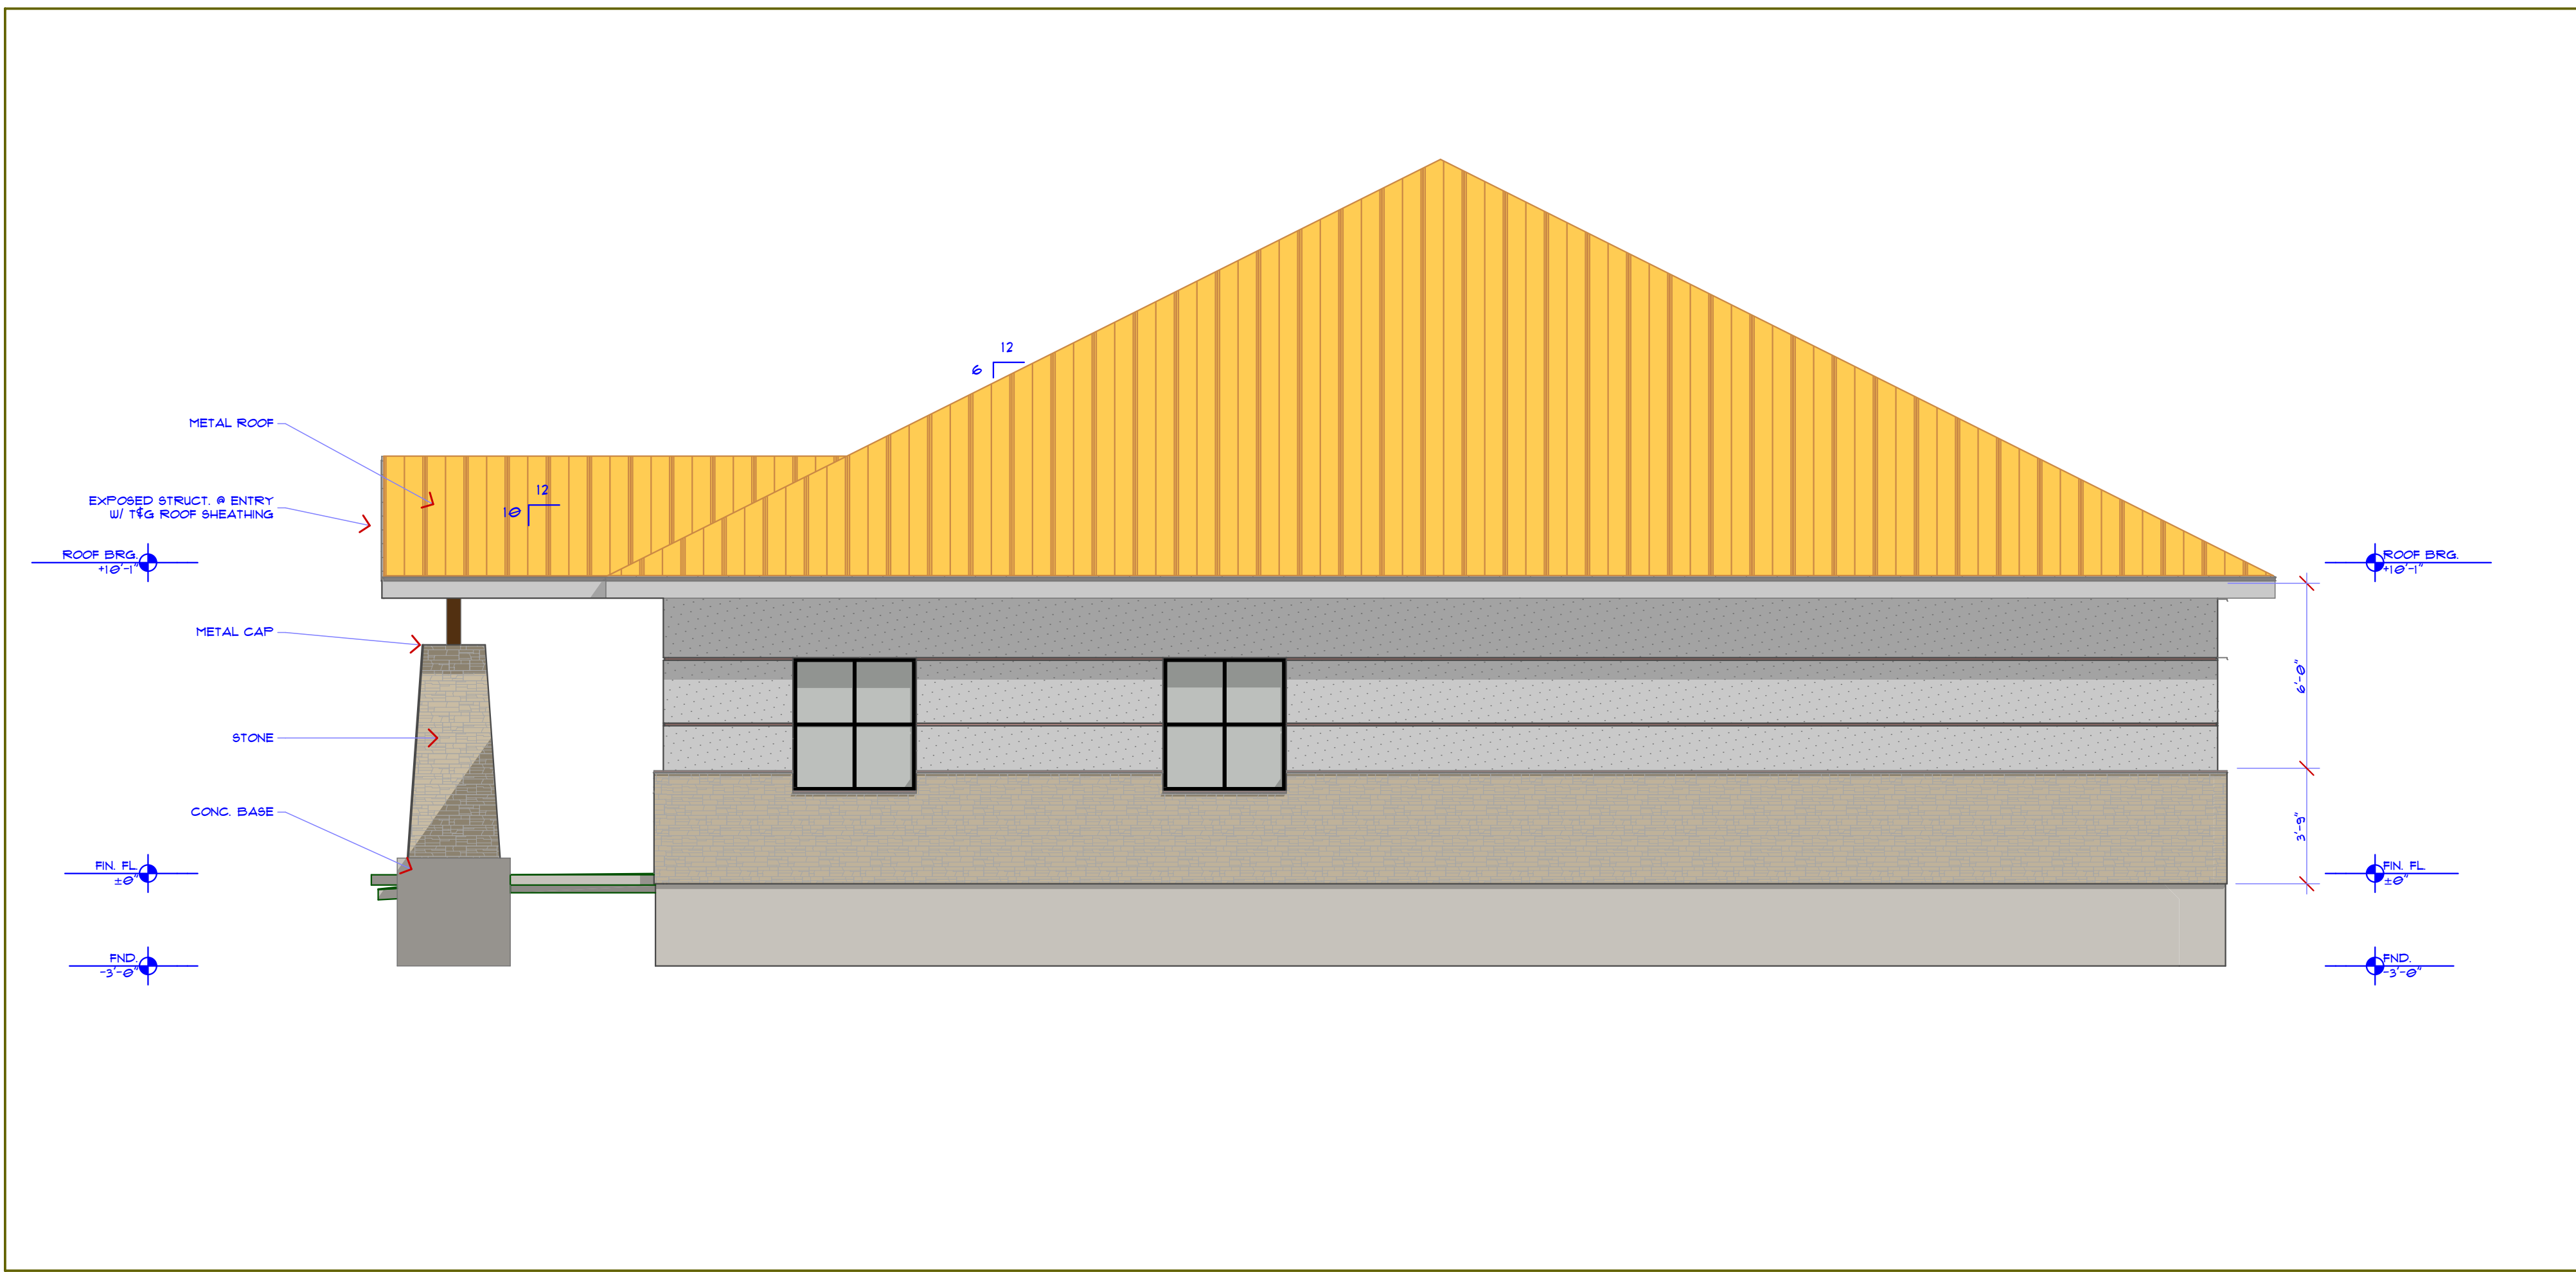

**1 WEST ELEVATION**  
 SCALE: 1/4" = 1'-0"

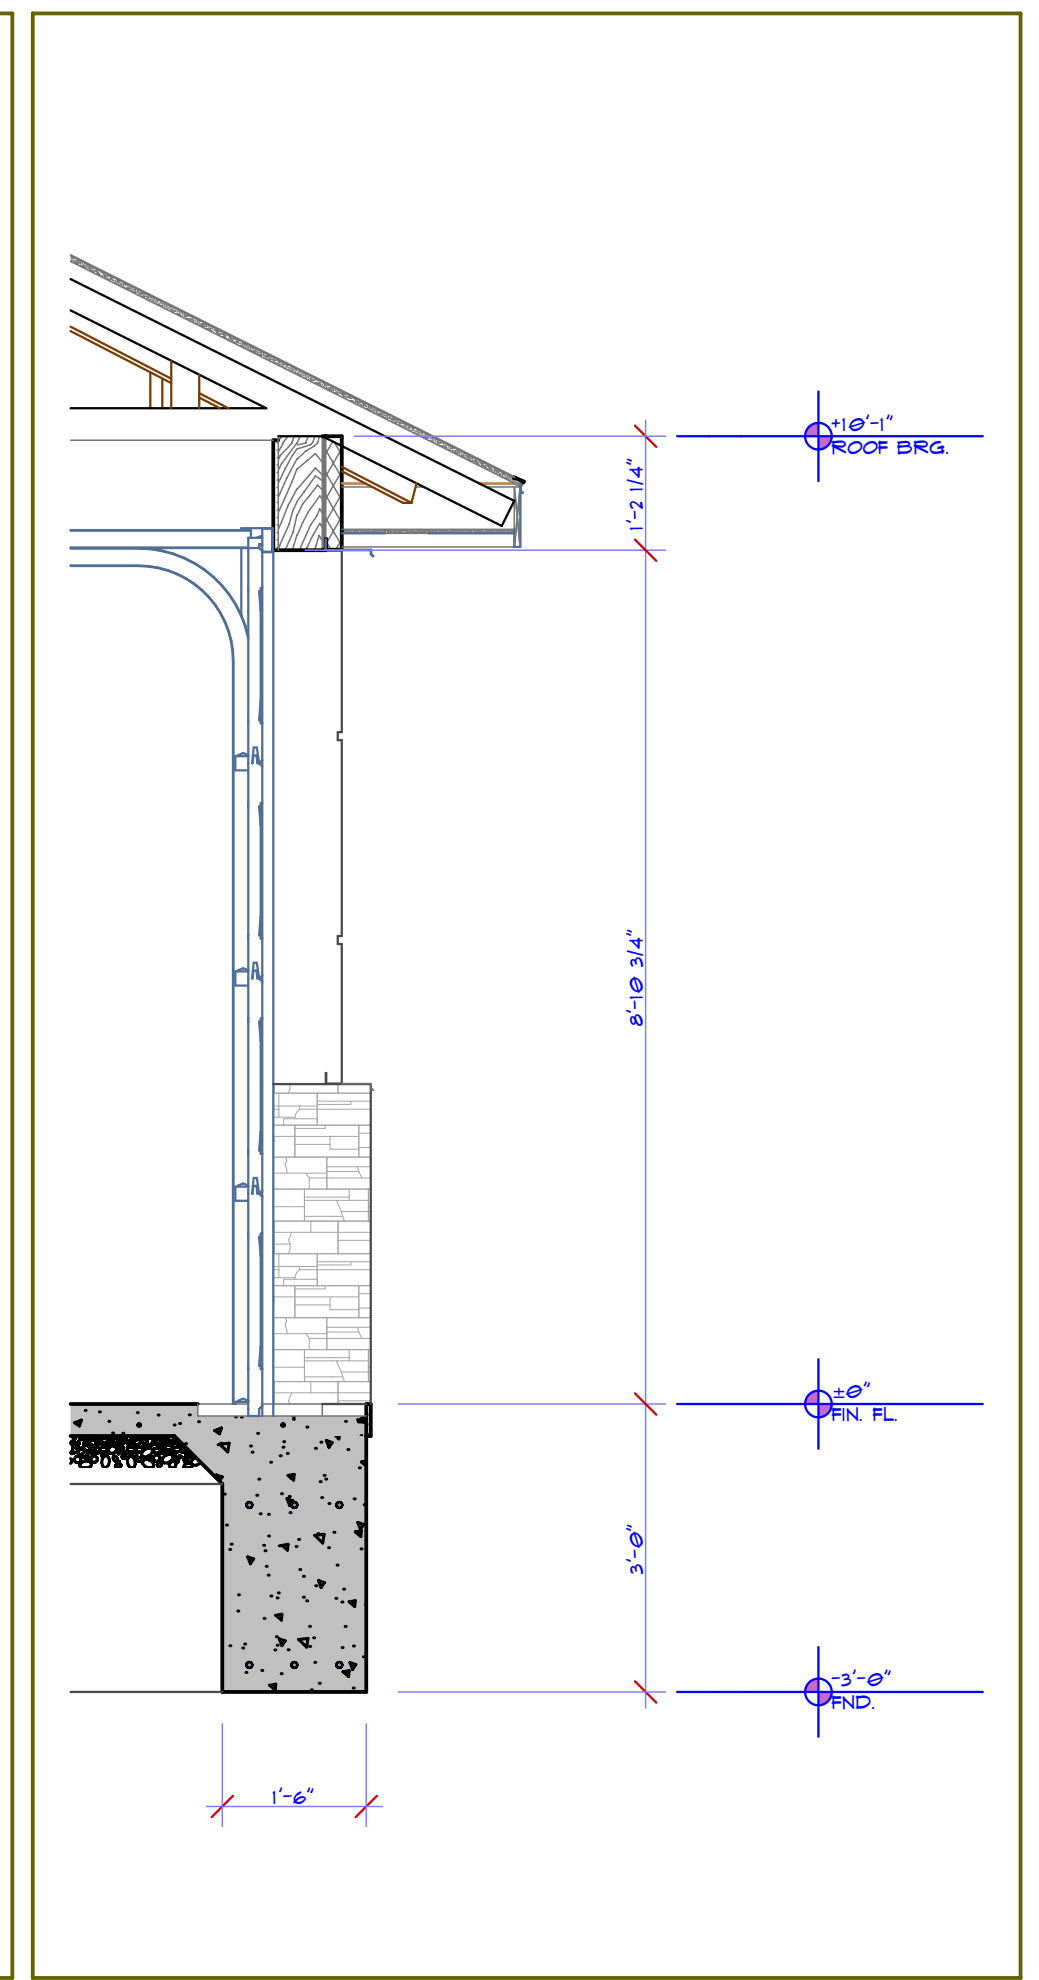

**3 WALL SECTION**  
 SCALE: 1/2" = 1'-0"

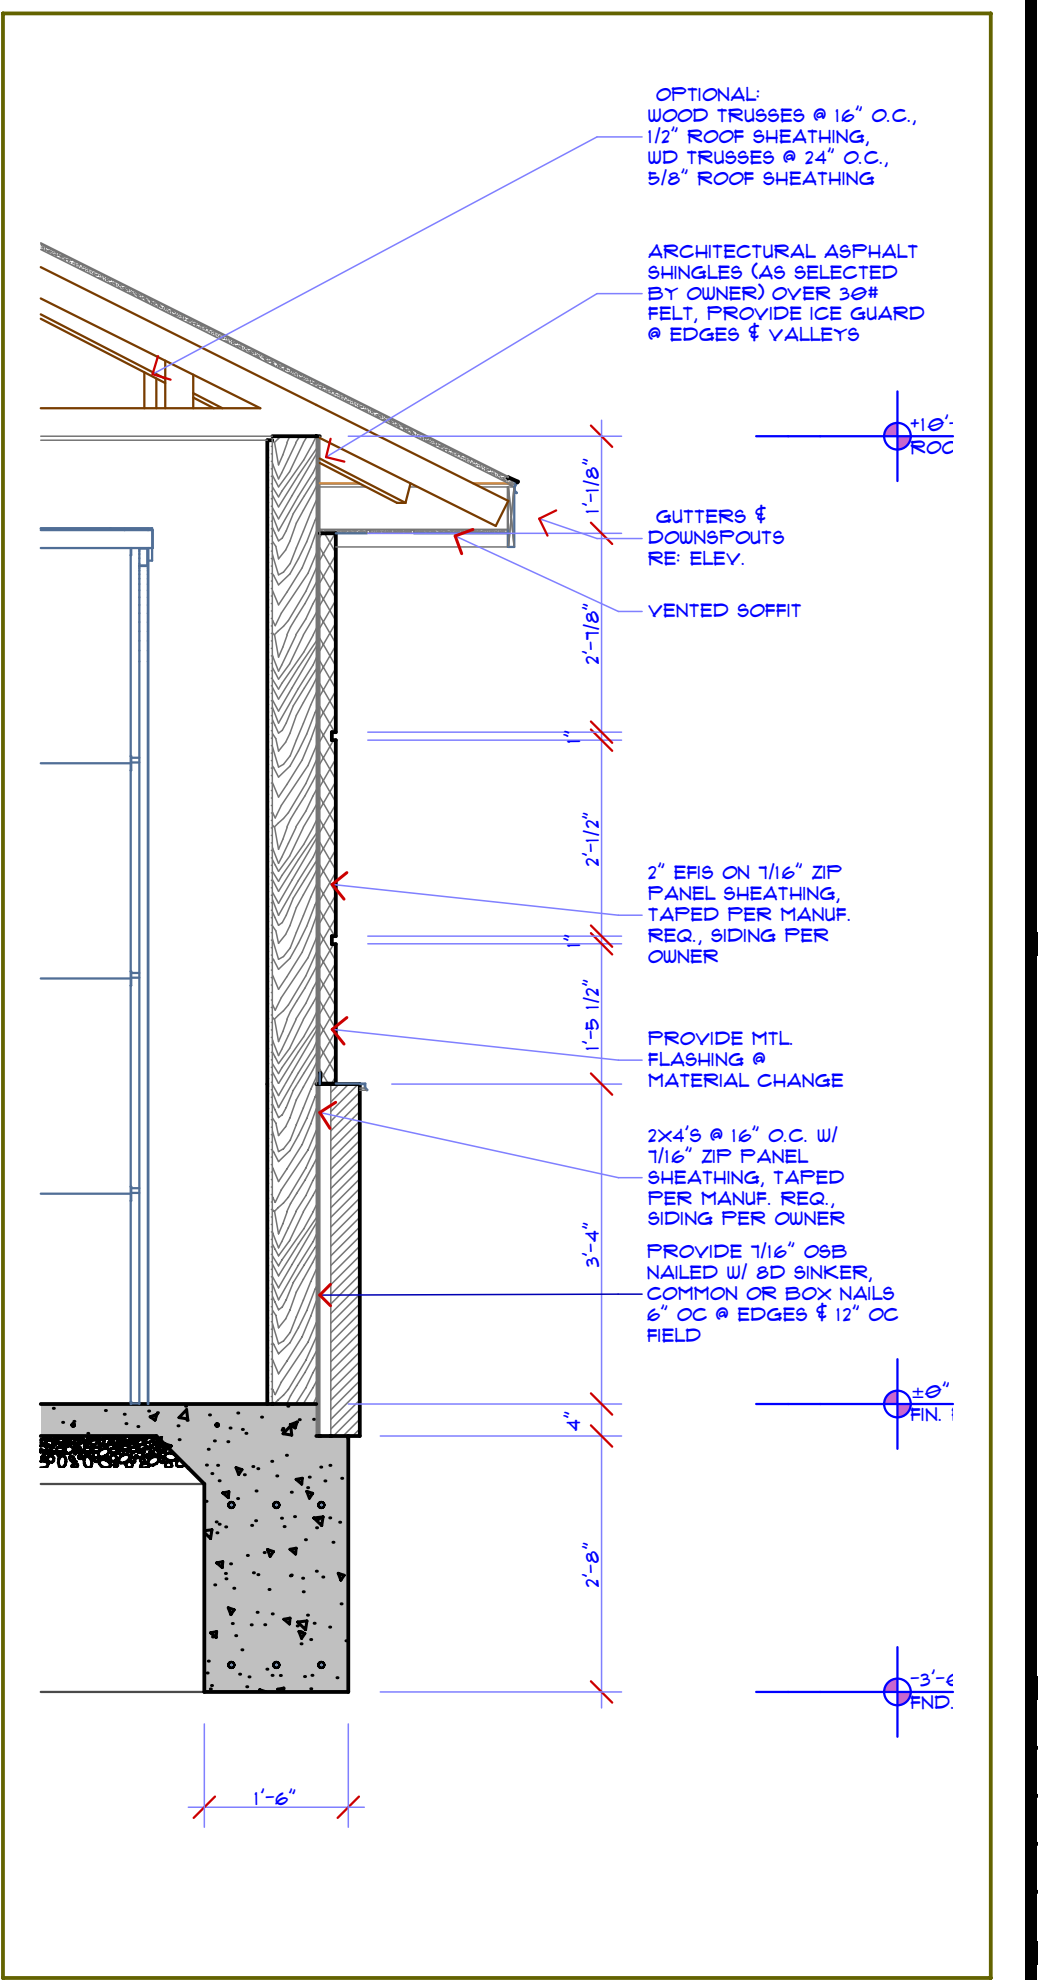

**5 WALL SECTION**  
 SCALE: 1/2" = 1'-0"

/Users/jmdelmont/OneDrive/projects/Raymore/bruflat/pin/0221022\_1022\_Bru\_0408022.pln




CONSULTANTS


**BRUFLAT**  
 RAYMORE, MISSOURI 64-

MARK	DATE	DESCRIPTION	SHEET TITLE
04.08.22		CONSTRUCTION DOCUMENTS	SECTIONS


PROJECT NO: 0221022  
 MODEL FILE:  
 DRAWN BY:  
 CHK'D BY:  
 COPYRIGHT 2022

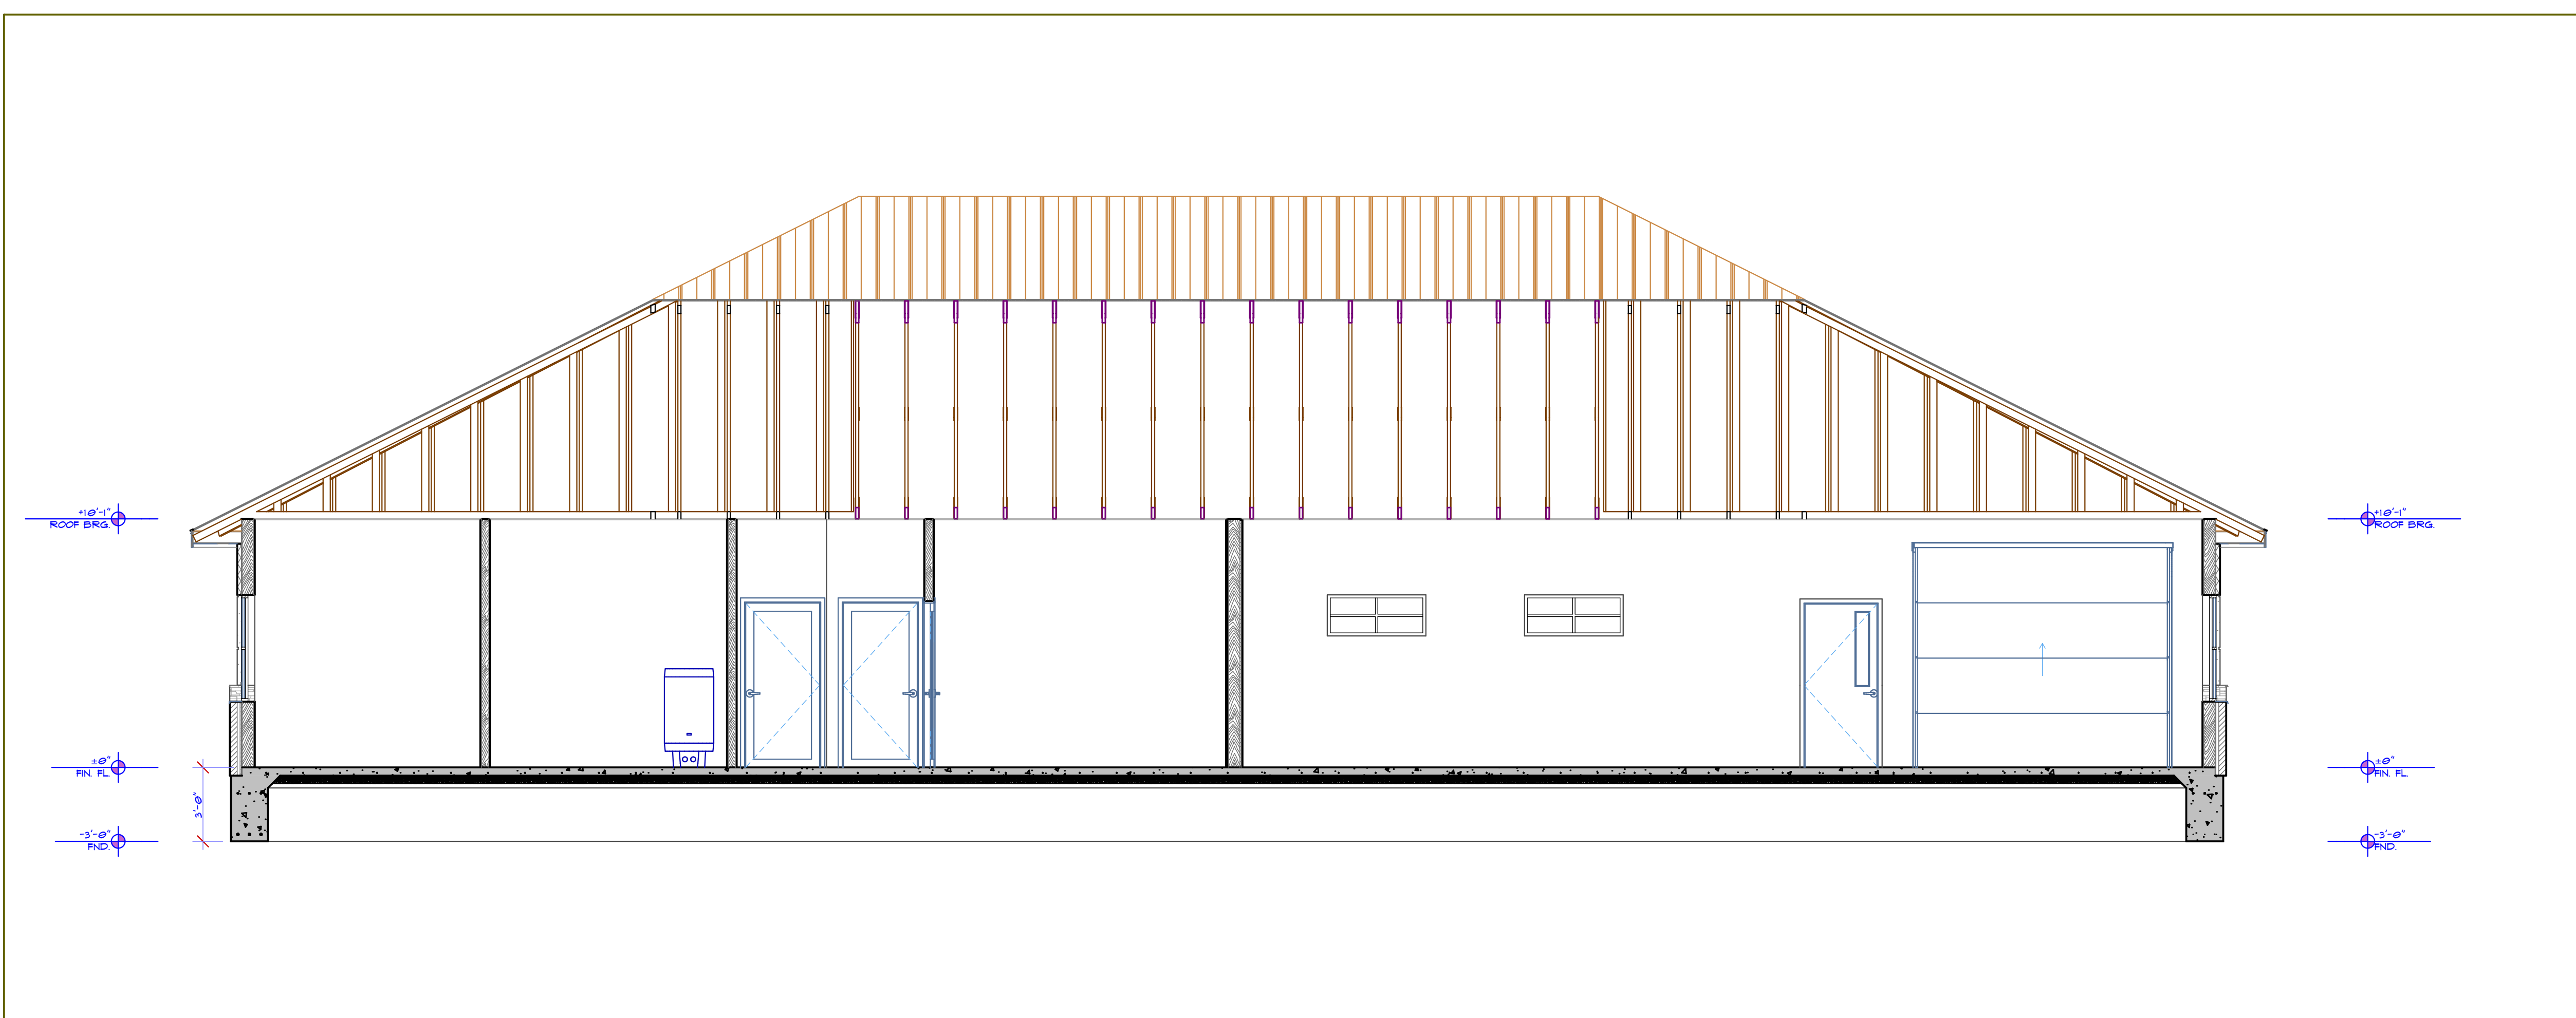


**2 BUILDING SECTION**  
 SCALE: 1/4" = 1'-0"

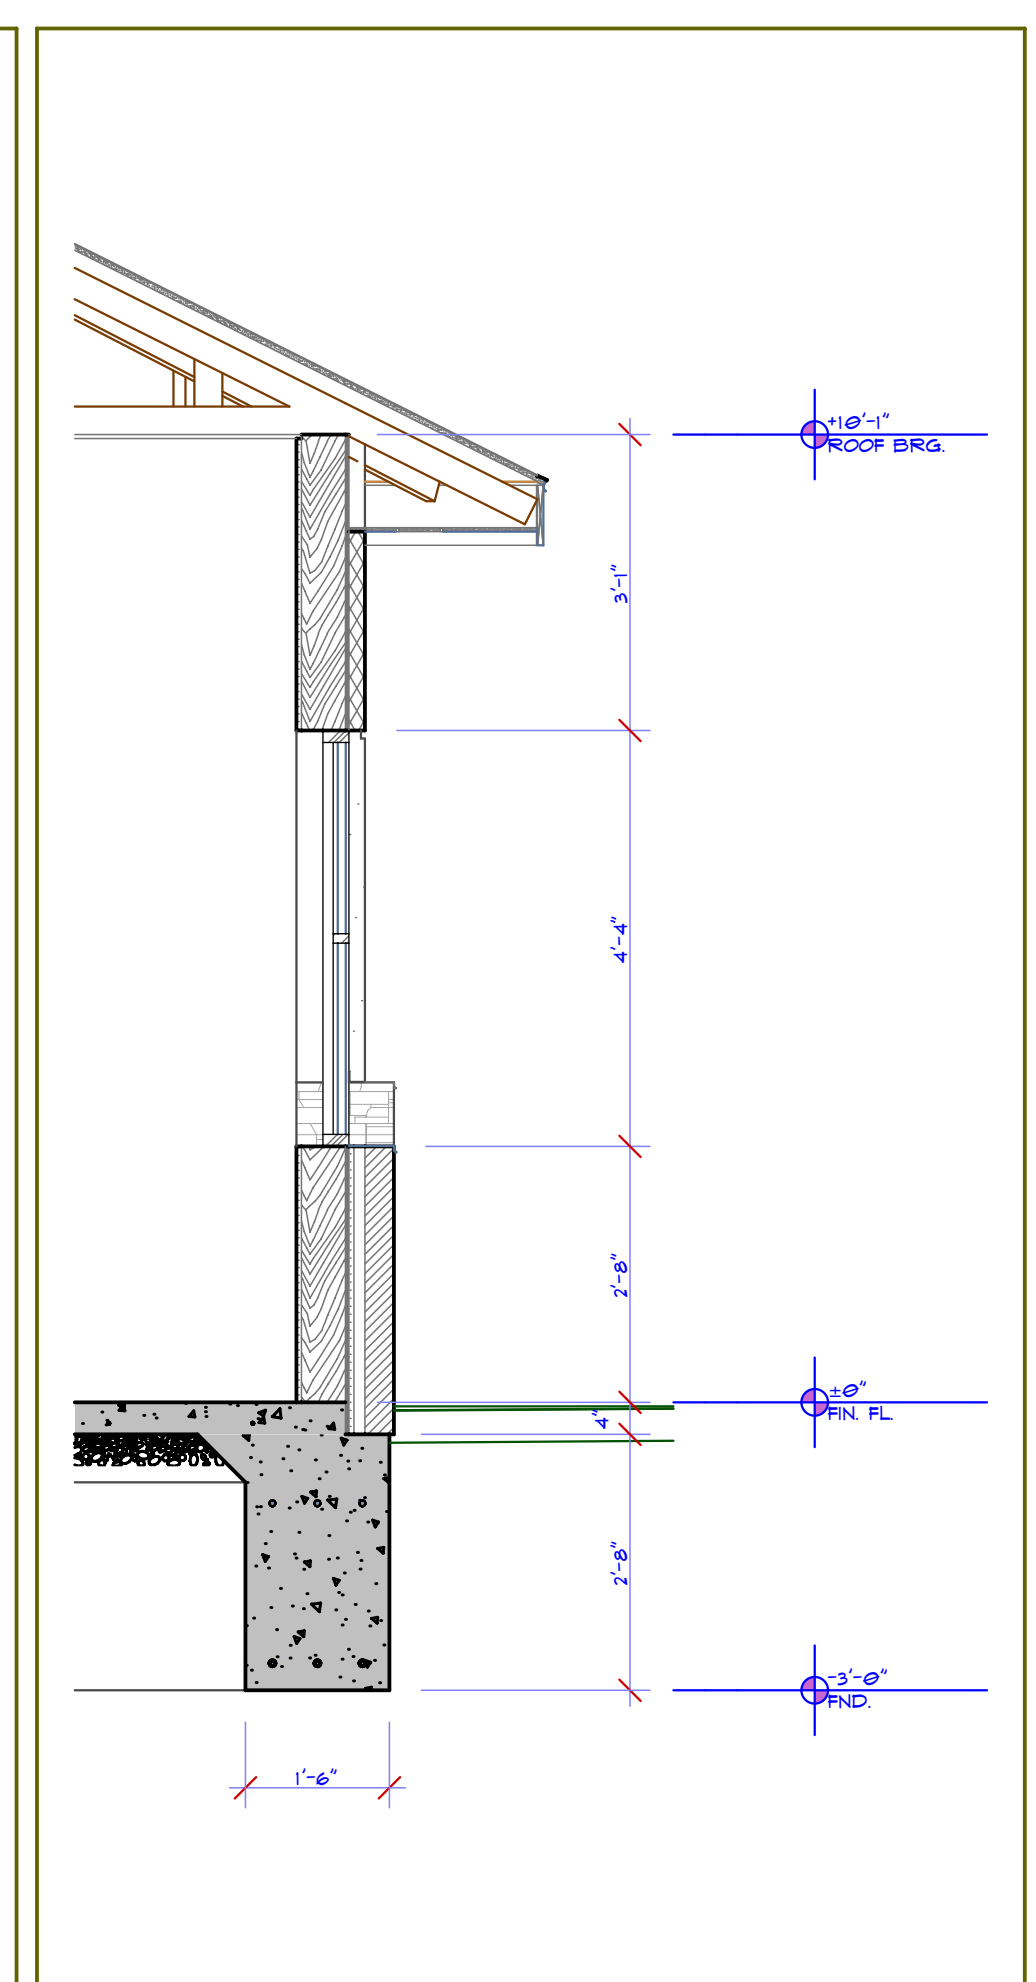

**4 WALL SECTION**  
 SCALE: 1/2" = 1'-0"

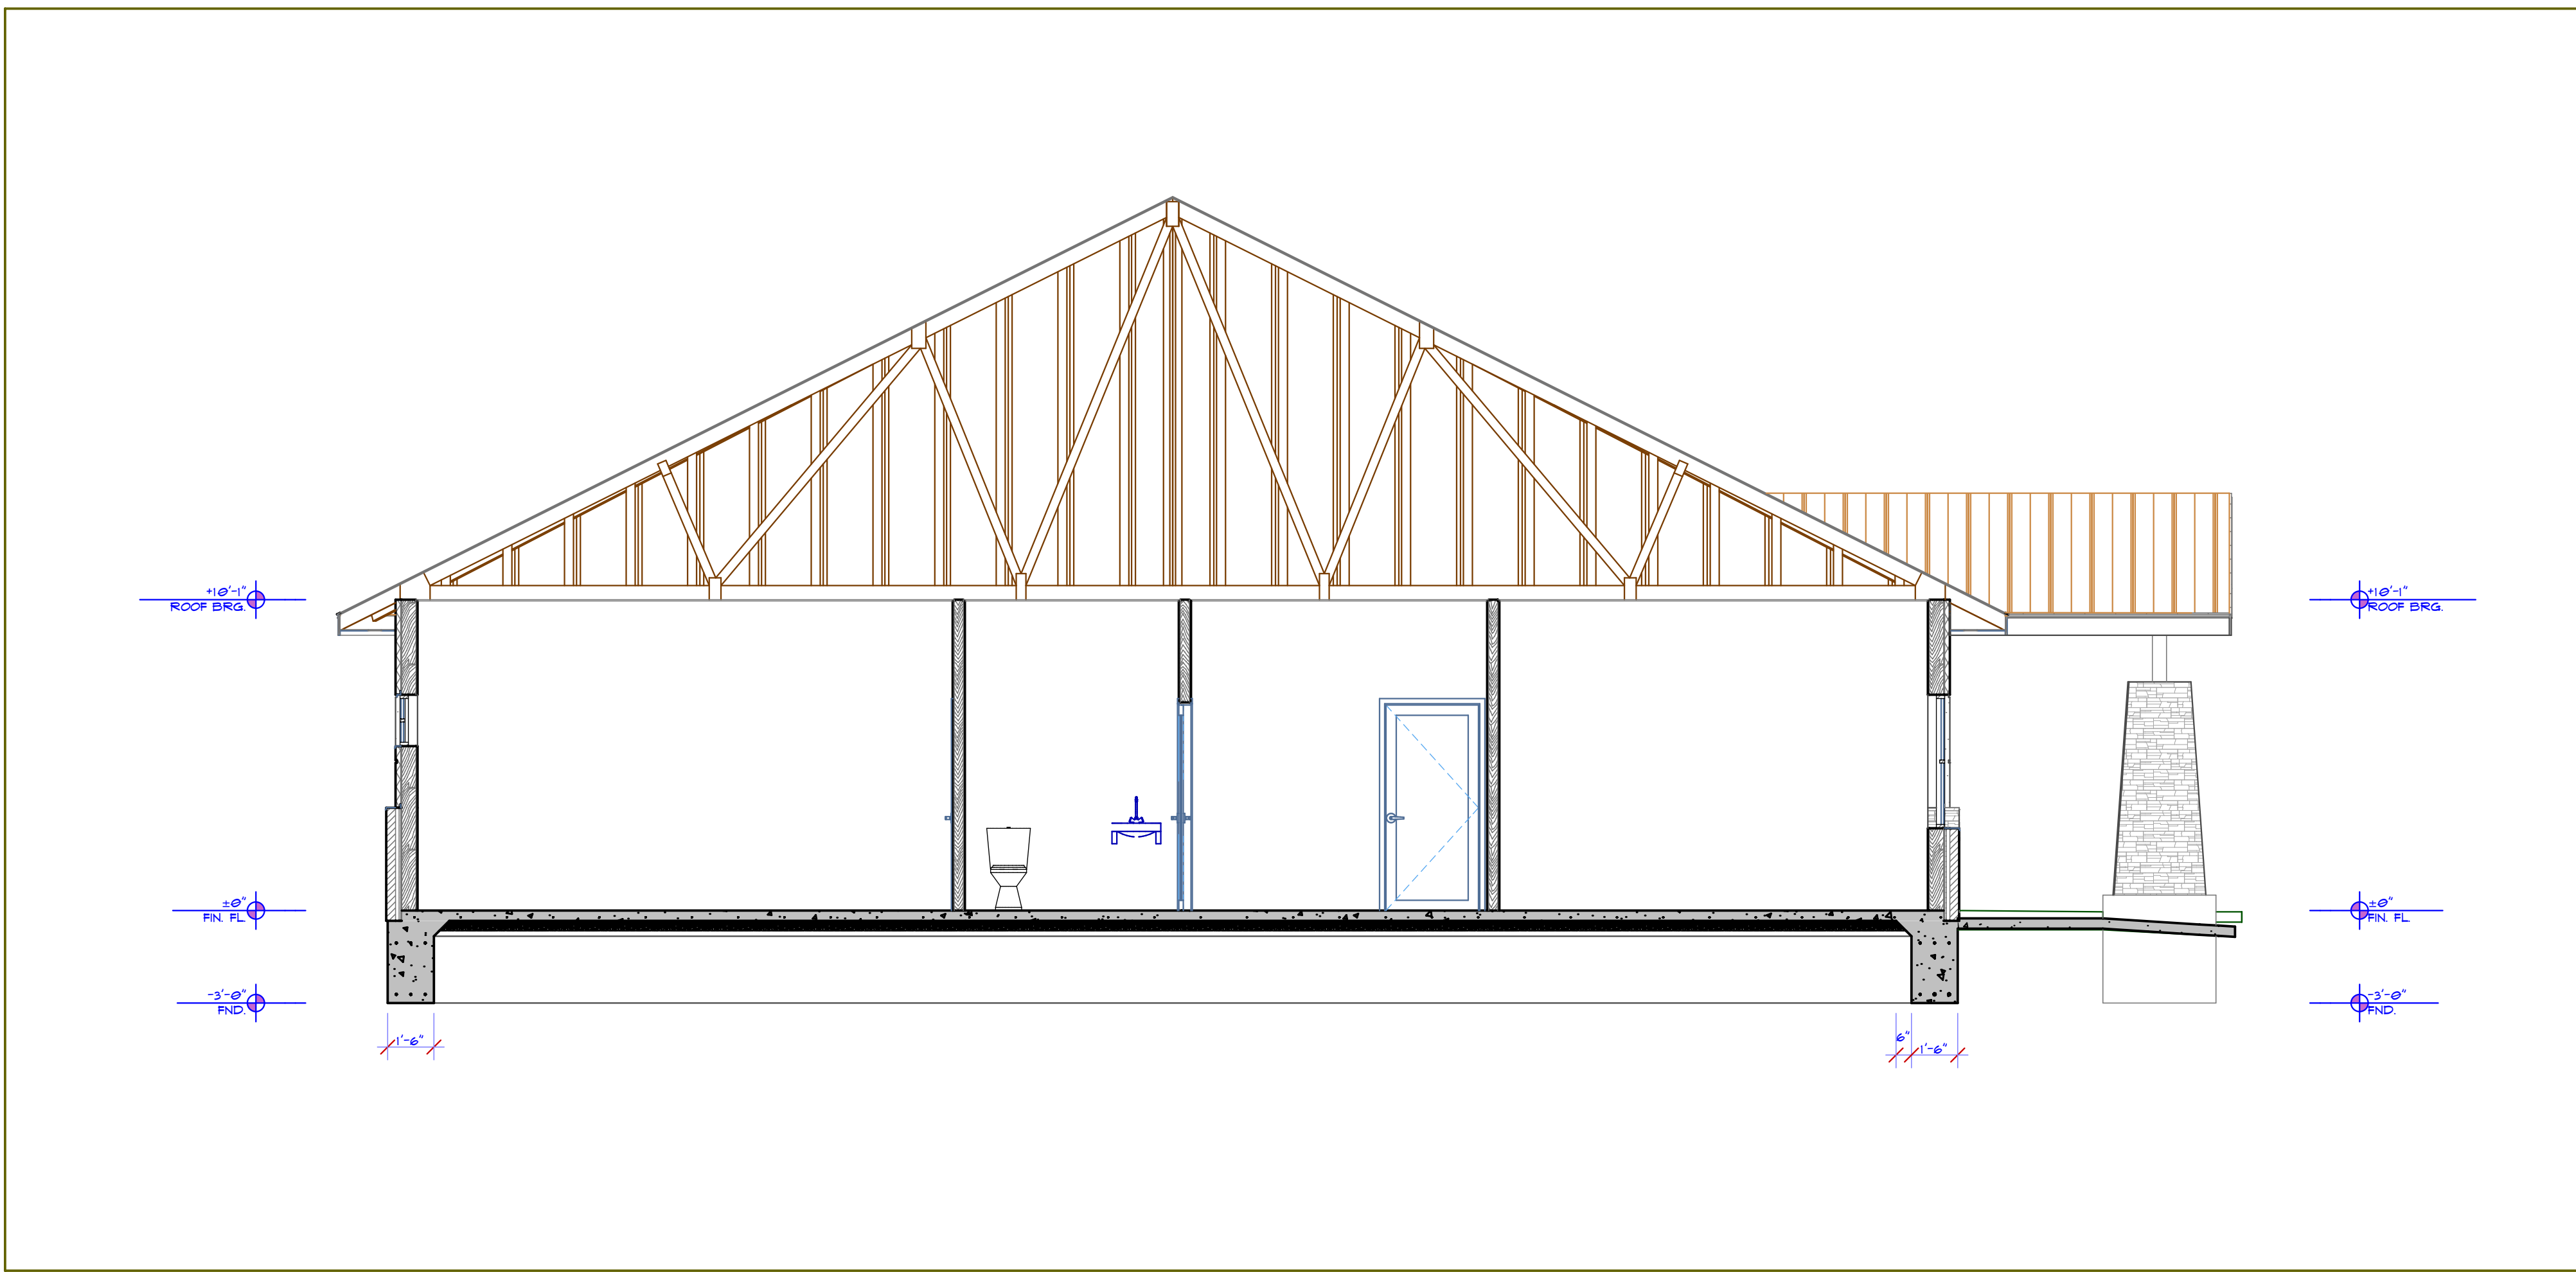


**1 BUILDING SECTION**  
 SCALE: 1/4" = 1'-0"

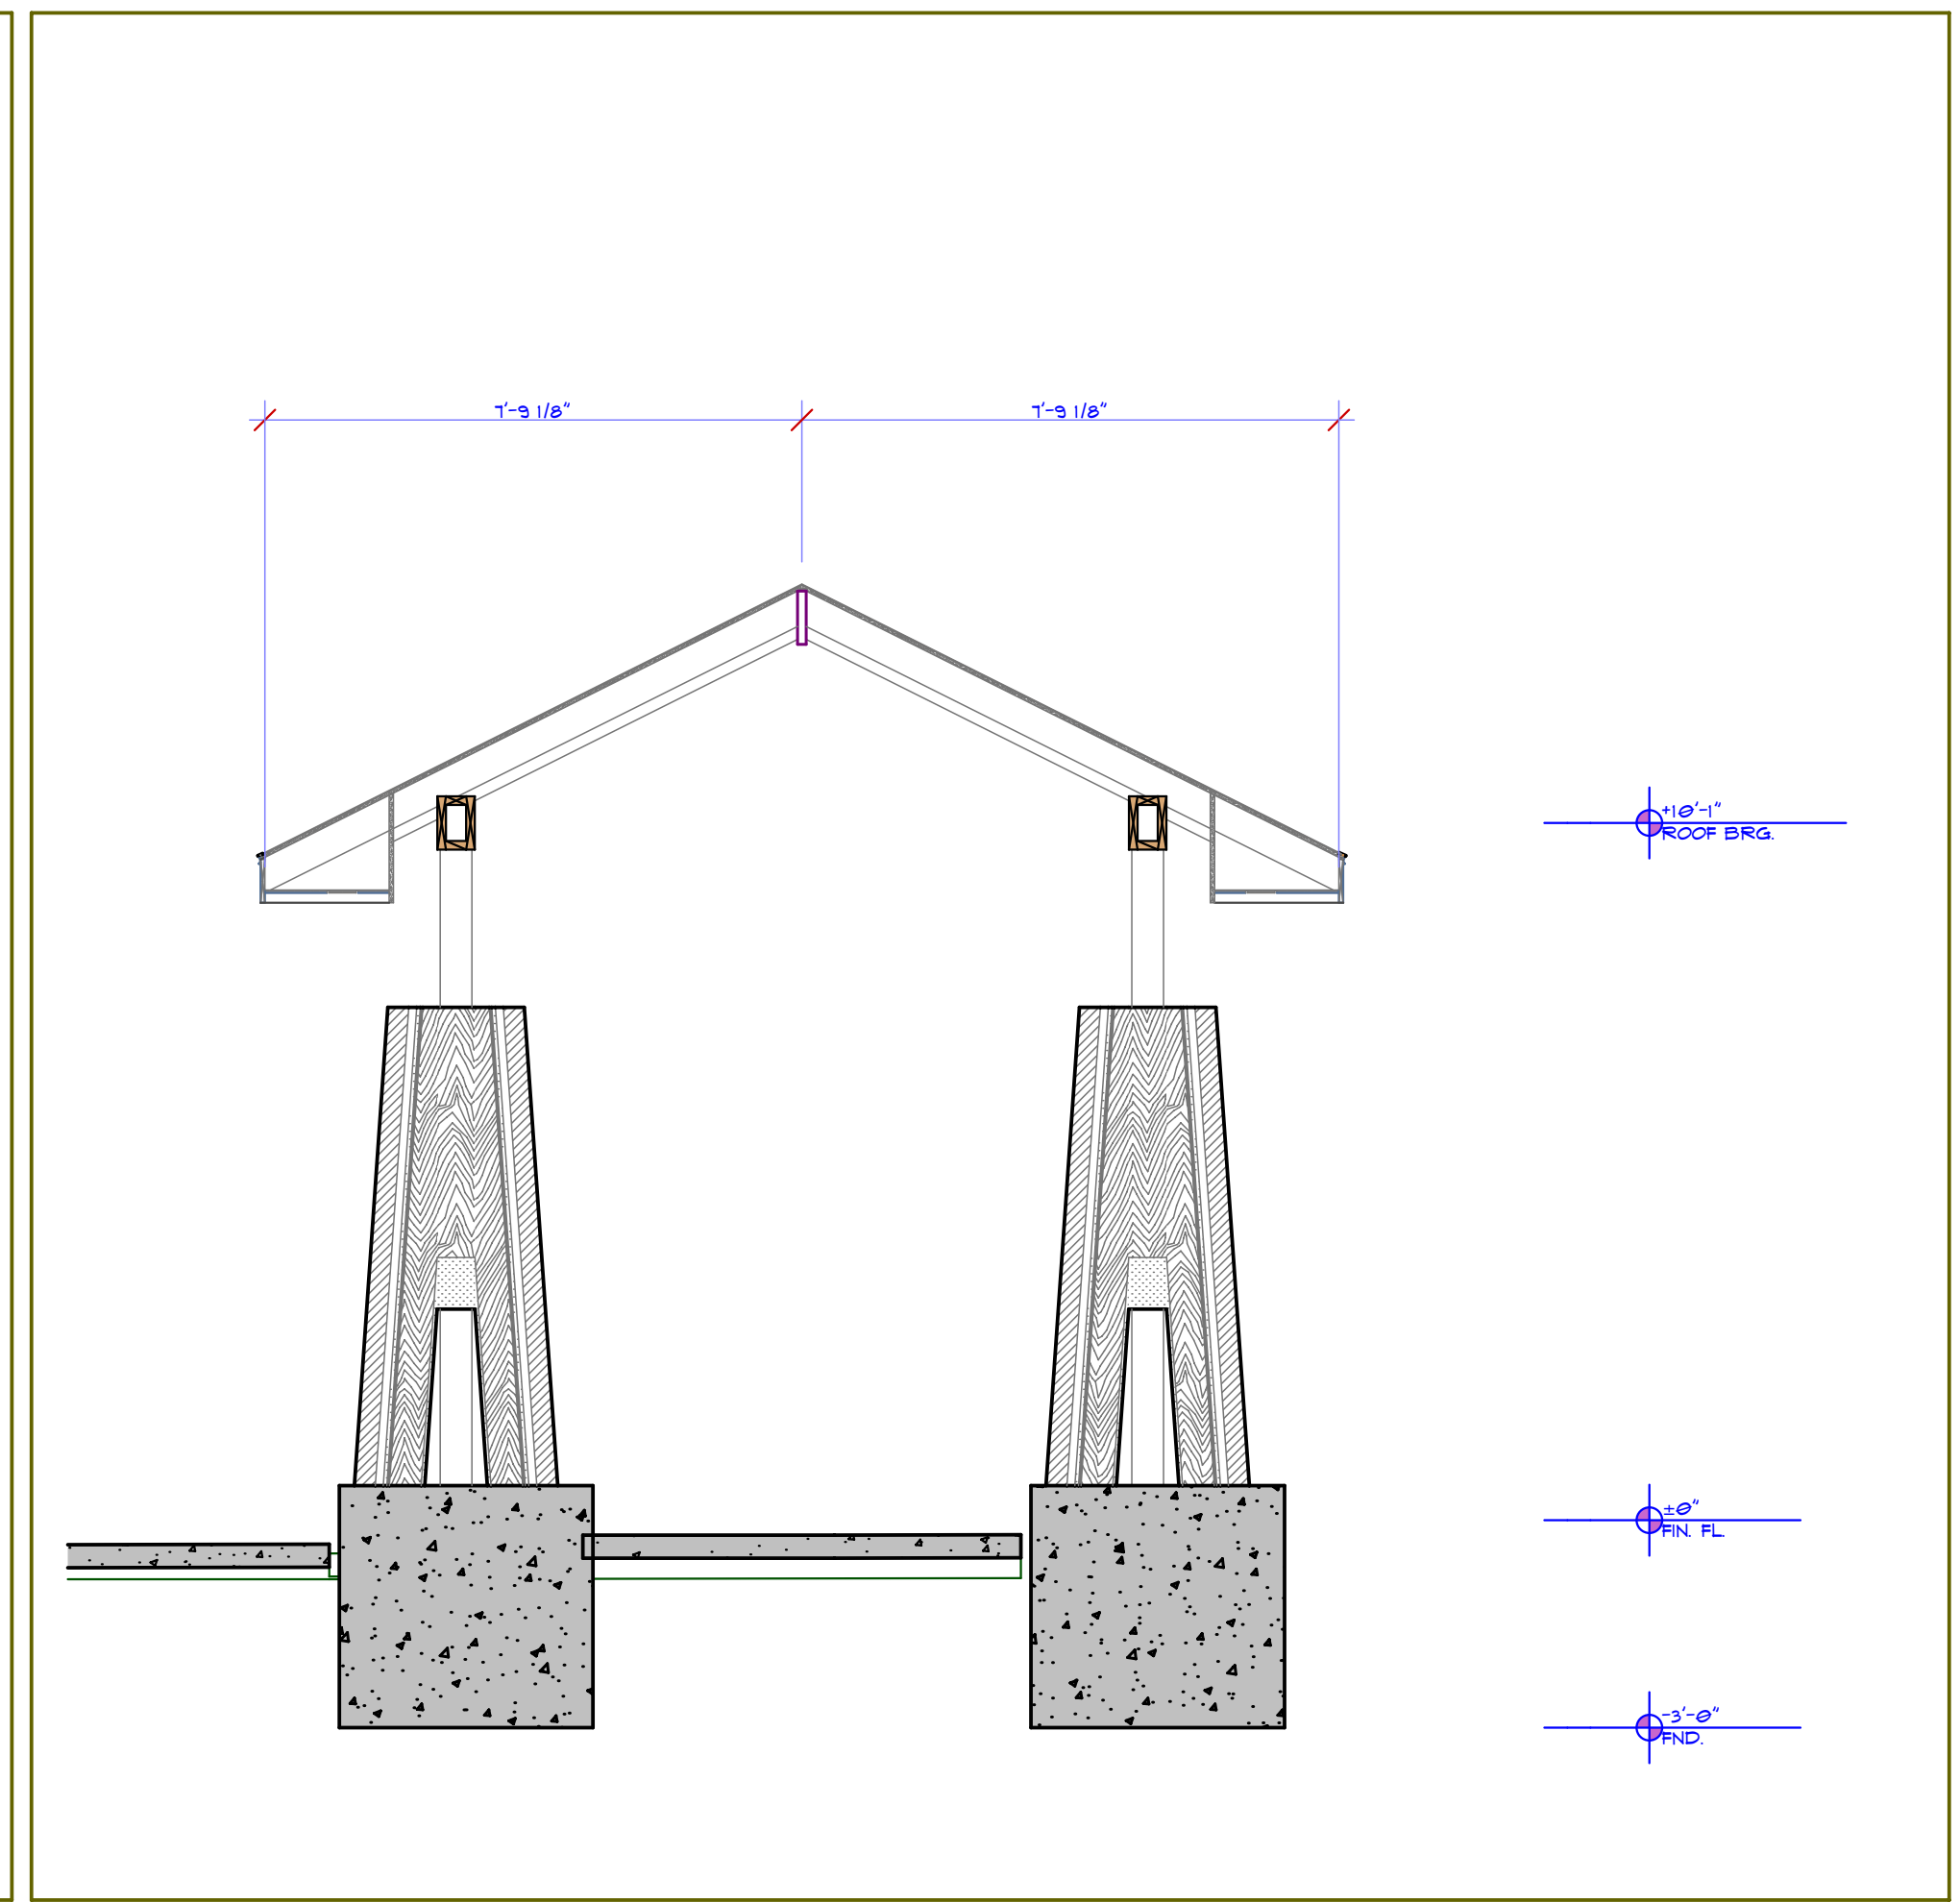


**3 ENTRY SECTION**  
 SCALE: 3/8" = 1'-0"


/Users/jmdelmont/OneDrive/projects/Raymore/bruflat/pin/0221022\_Bru\_0408022.pln

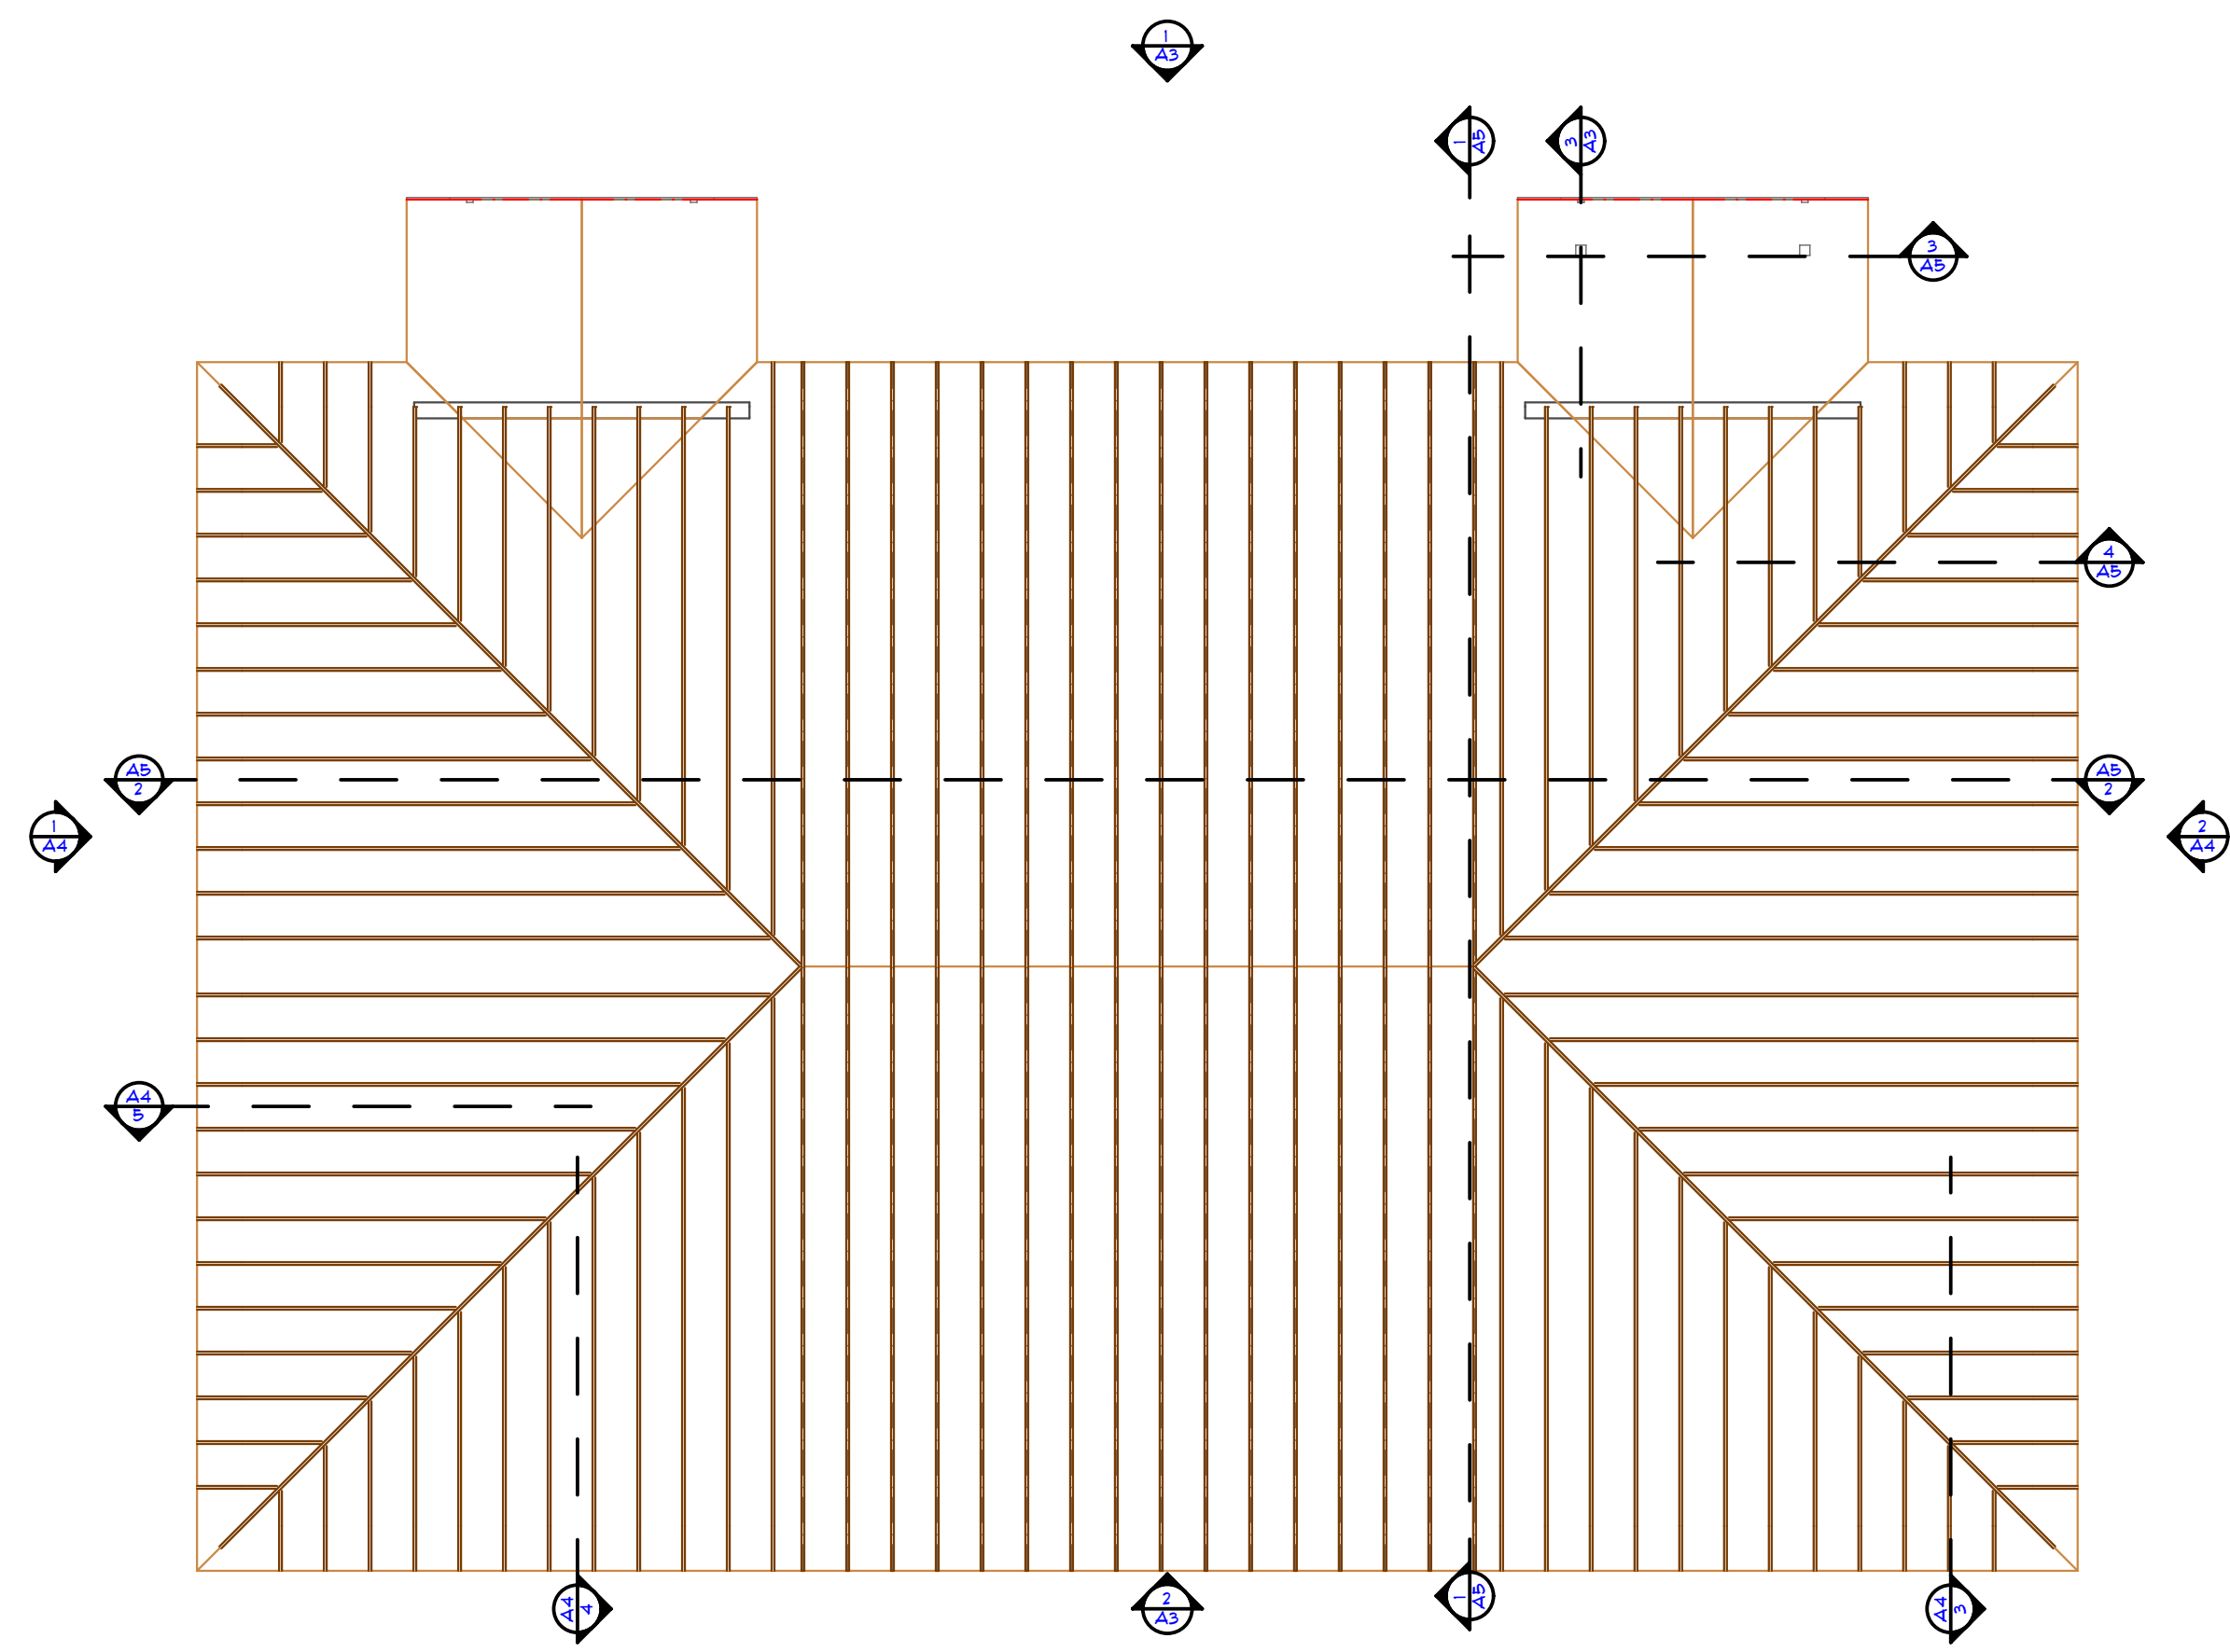

**2 ROOF PLAN**  
SCALE: 1/8" = 1'-0"

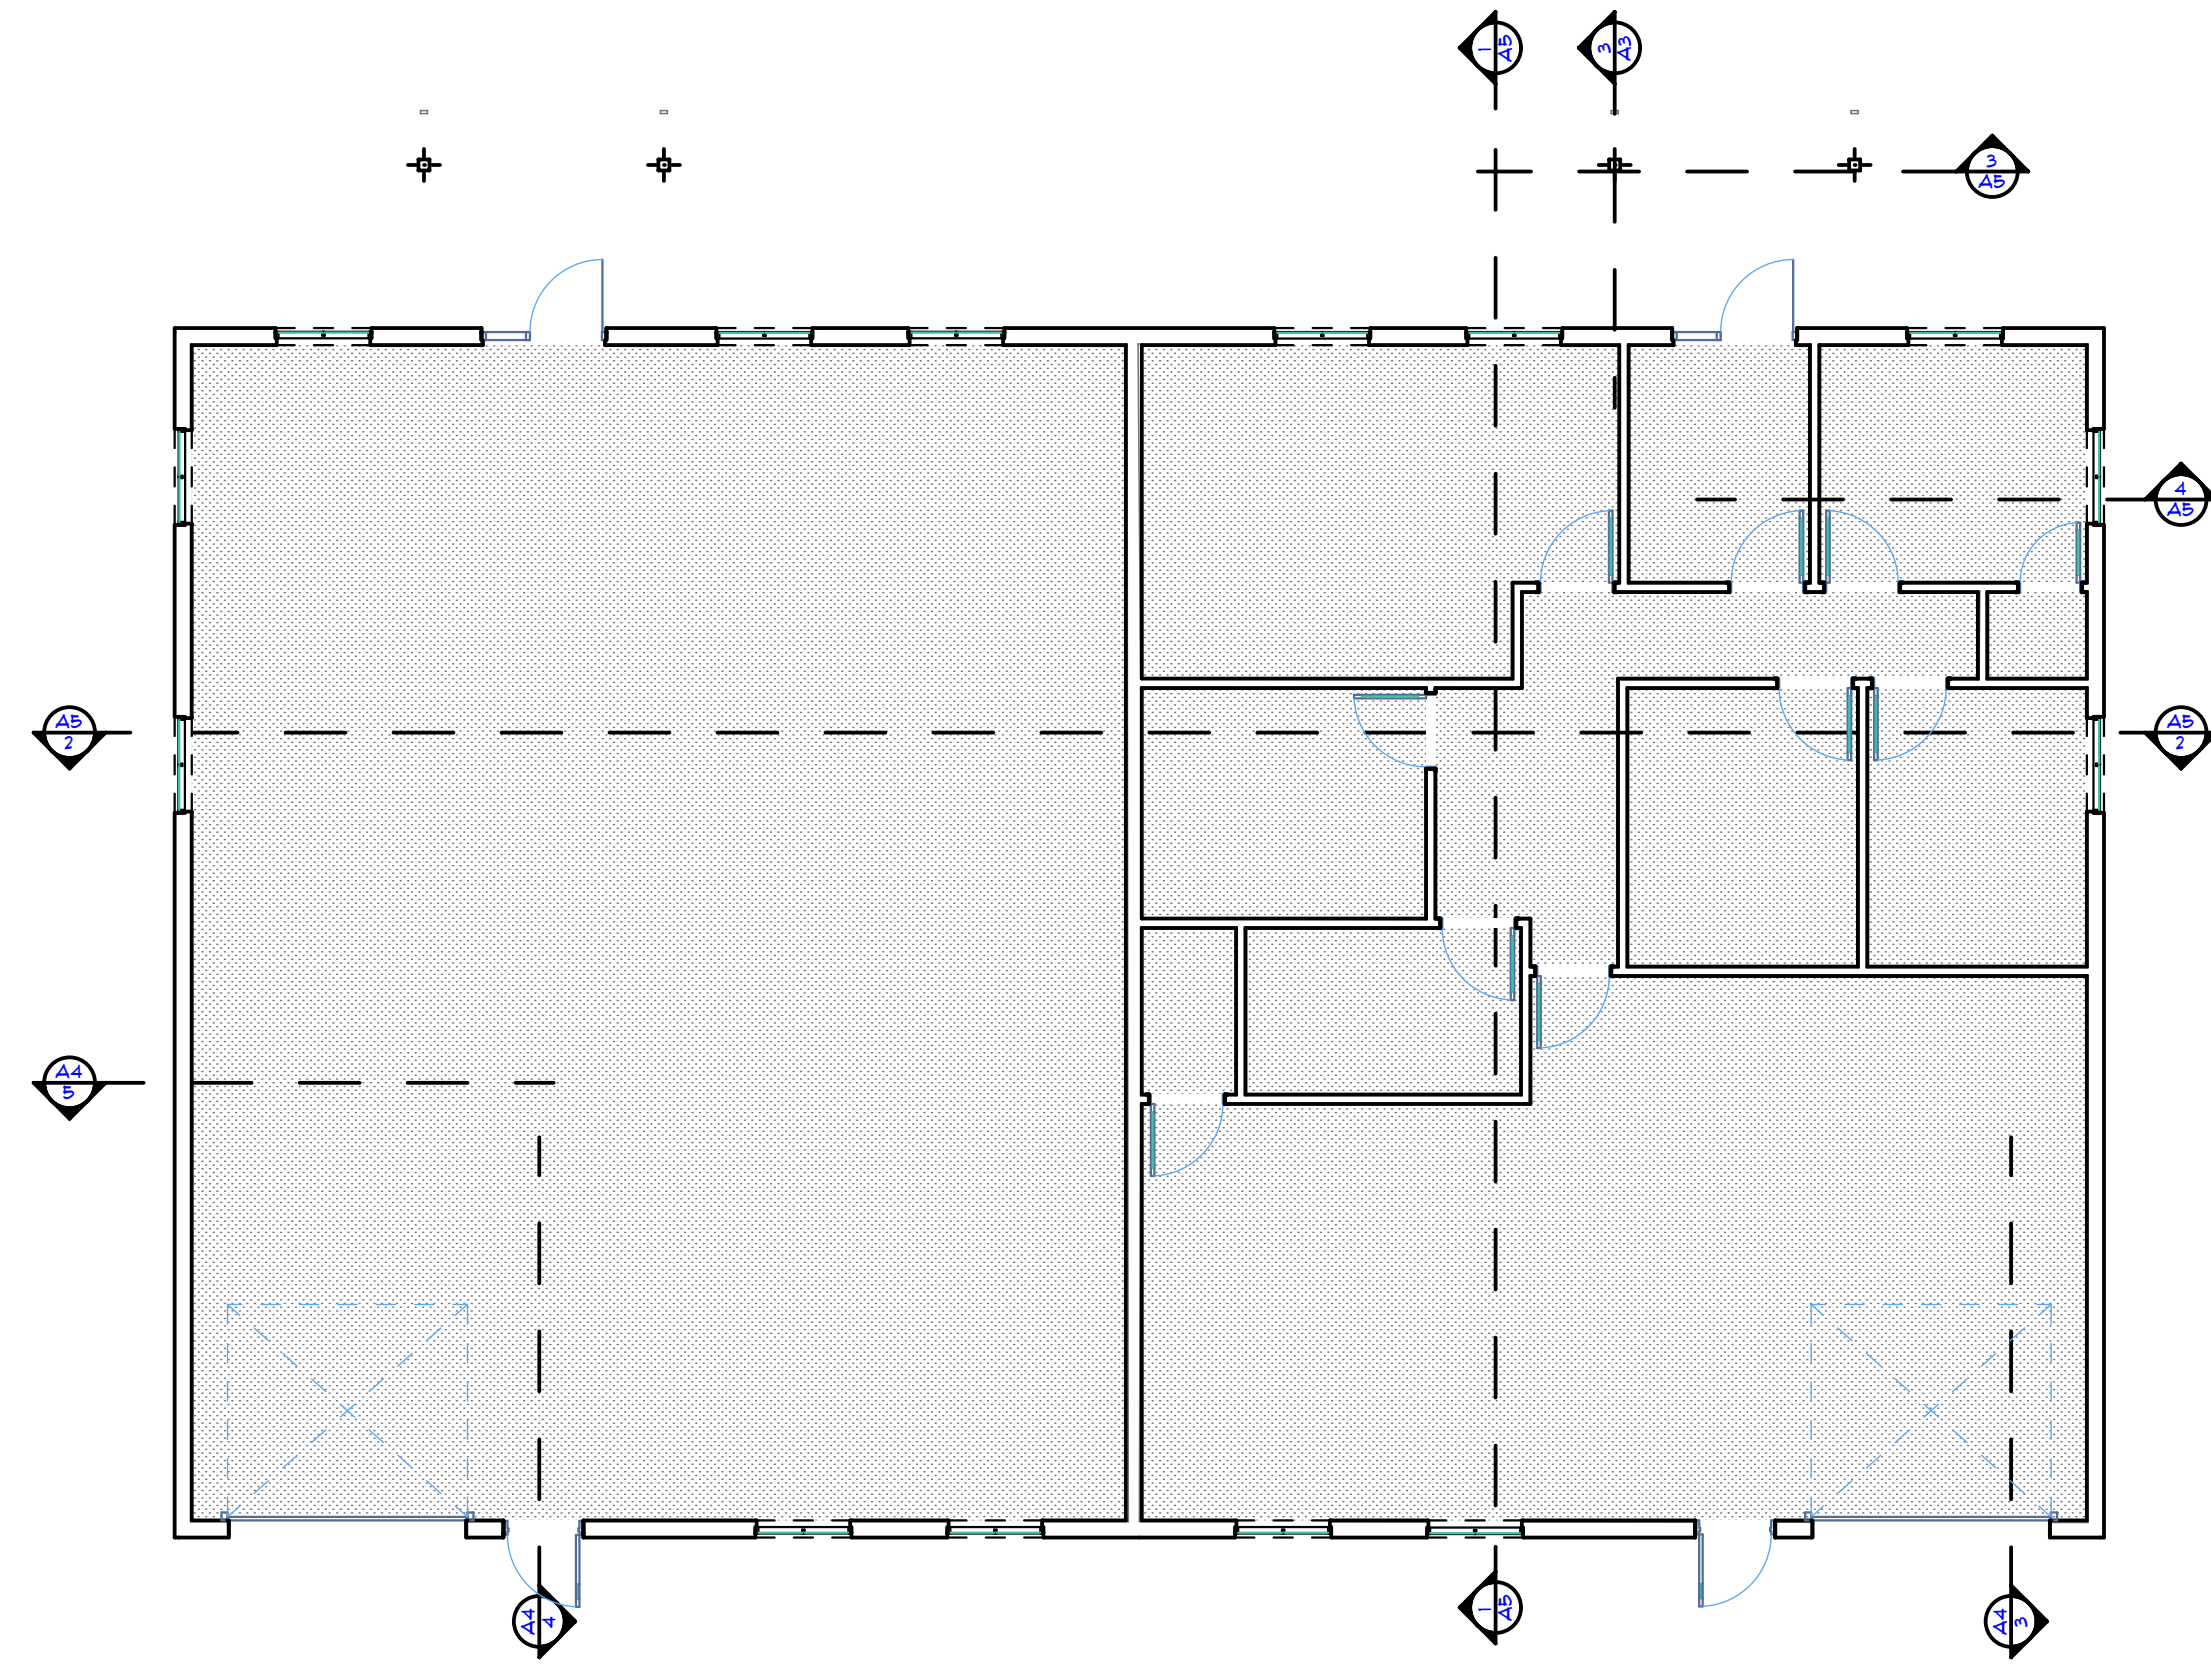

**3 1ST FLOOR CEILING PLAN**  
SCALE: 1/8" = 1'-0"

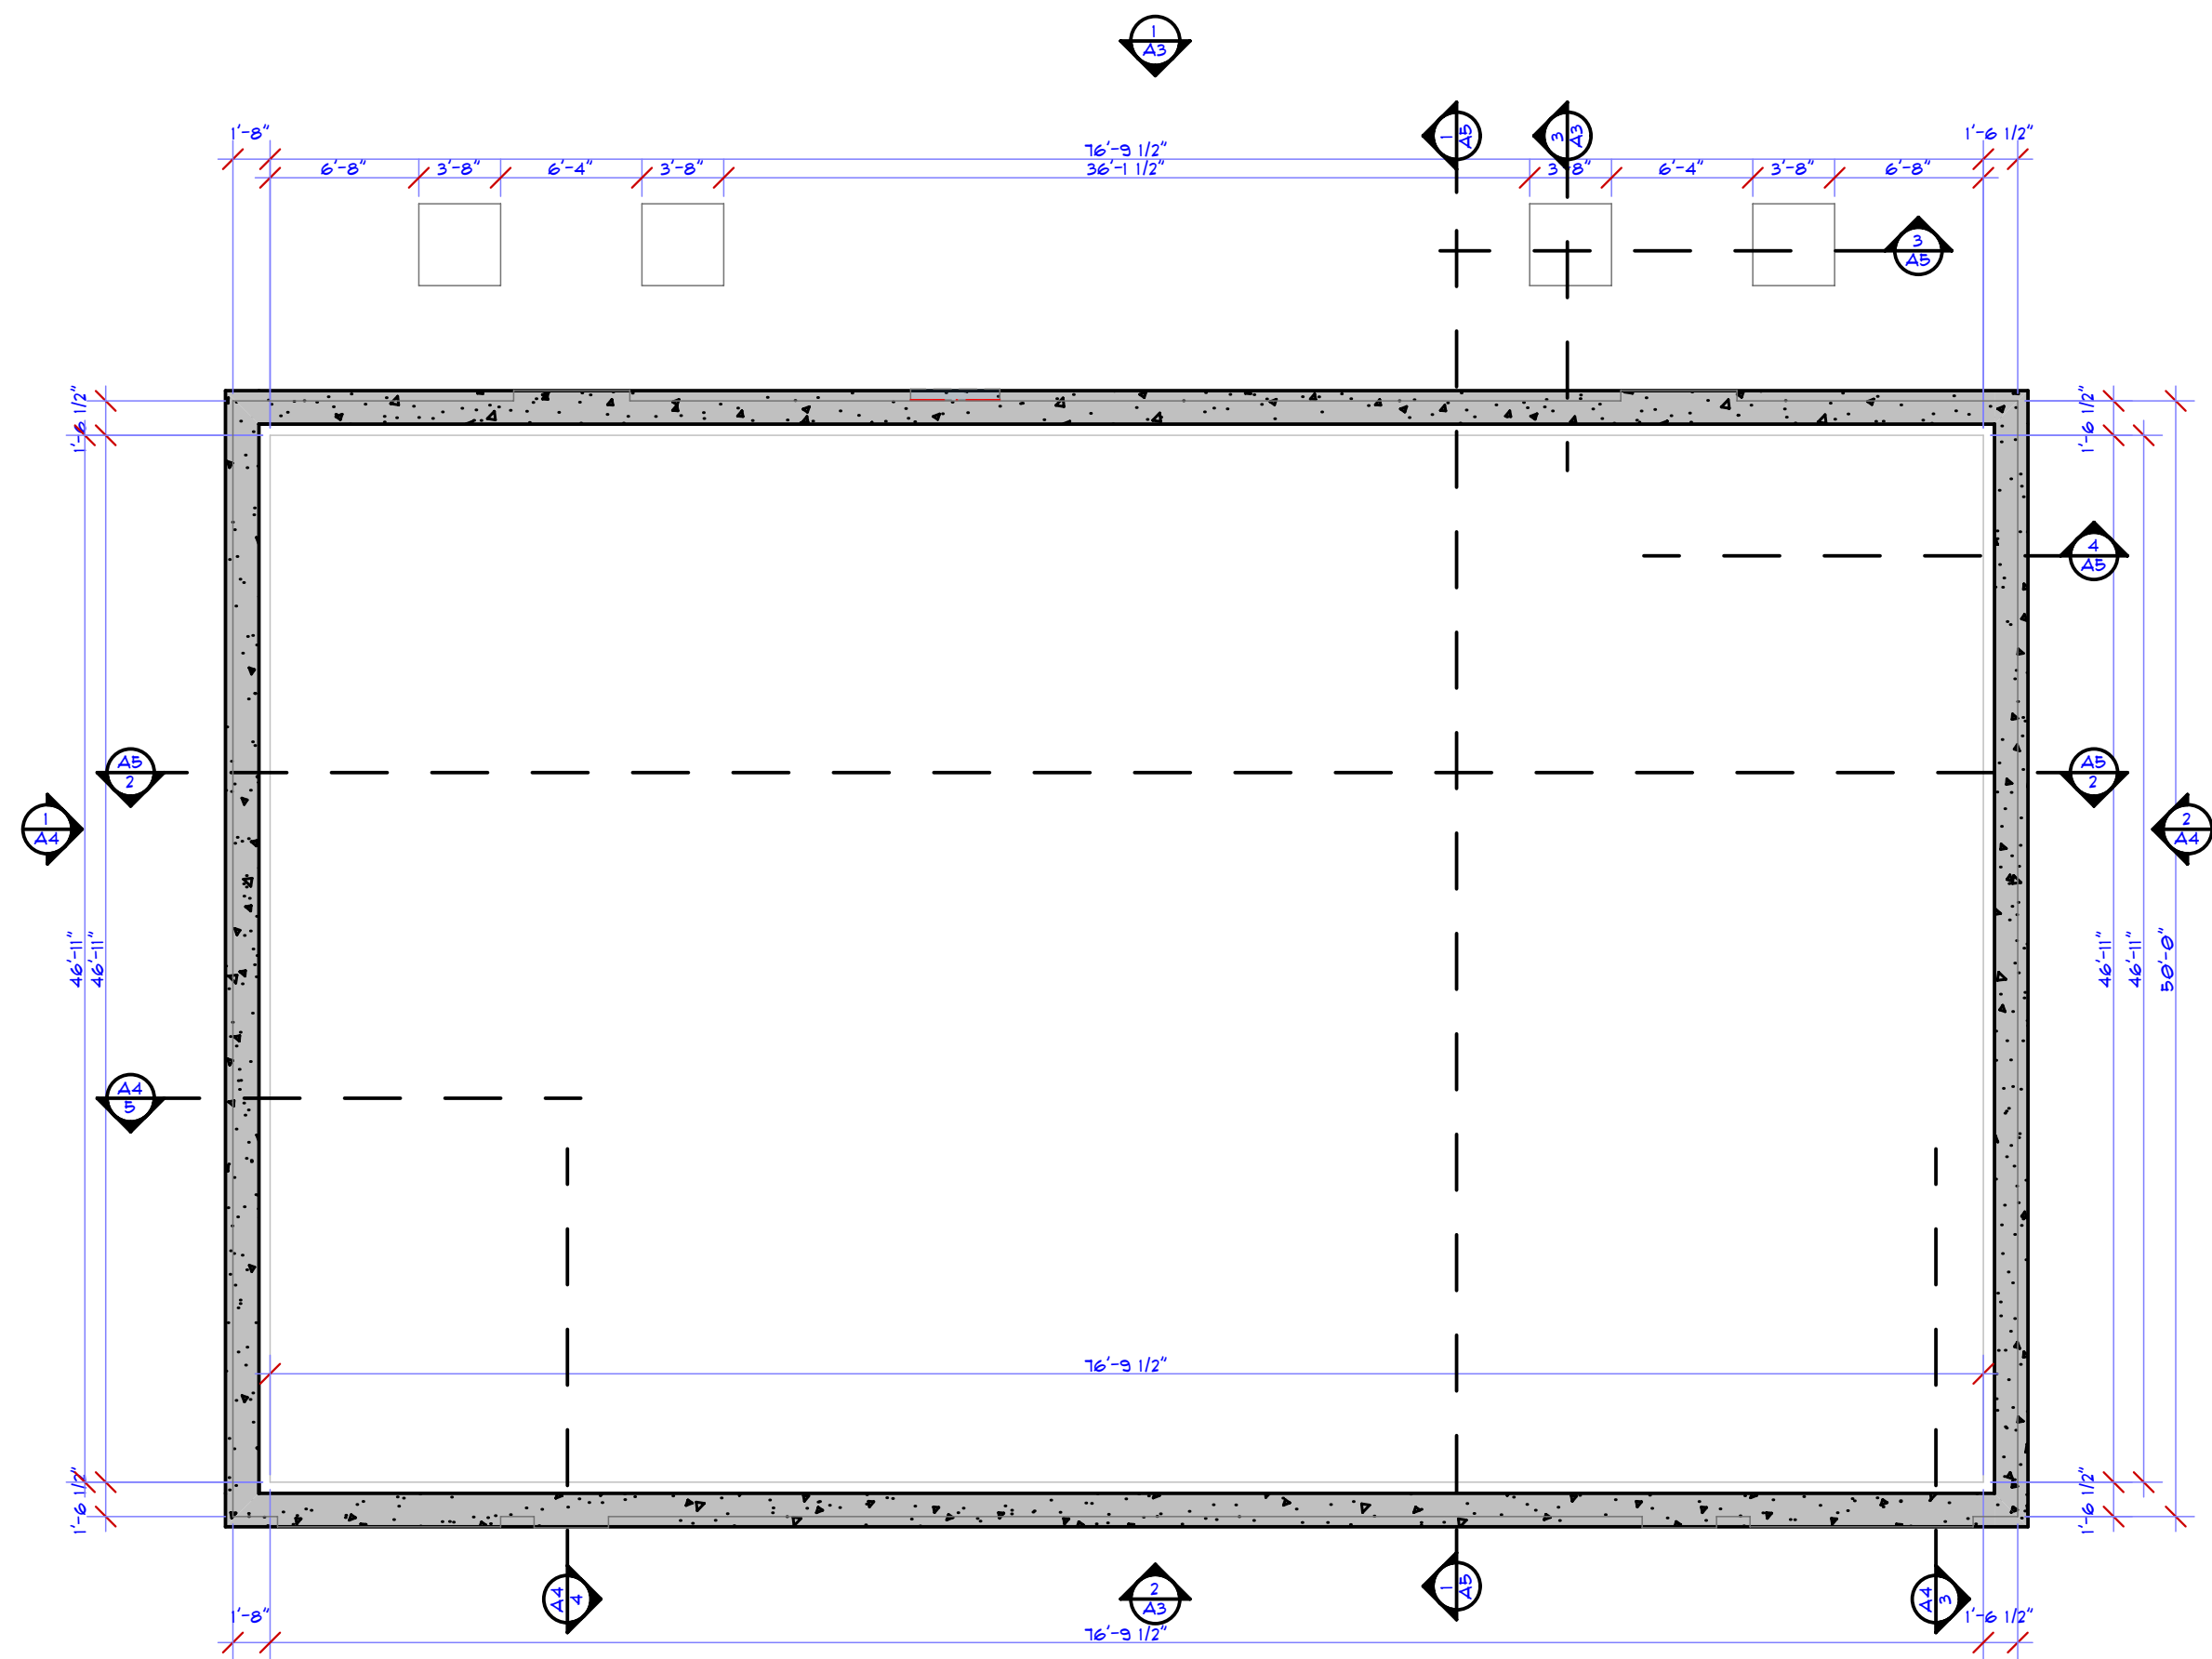

**1 FND.**  
SCALE: 1/8" = 1'-0"

MARK	DATE	DESCRIPTION
		FOUNDATION


PROJECT NO: 0221022  
MODEL FILE:  
DRAWN BY:  
CHK'D BY:  
COPYRIGHT 2022



MARK	DATE	DESCRIPTION
04.08.22		CONSTRUCTION DOCUMENTS
		SHEET TITLE

FLOOR PLAN

PROJECT NO:	0221022
MODEL FILE:	
DRAWN BY:	
CHK'D BY:	
COPYRIGHT 2022	

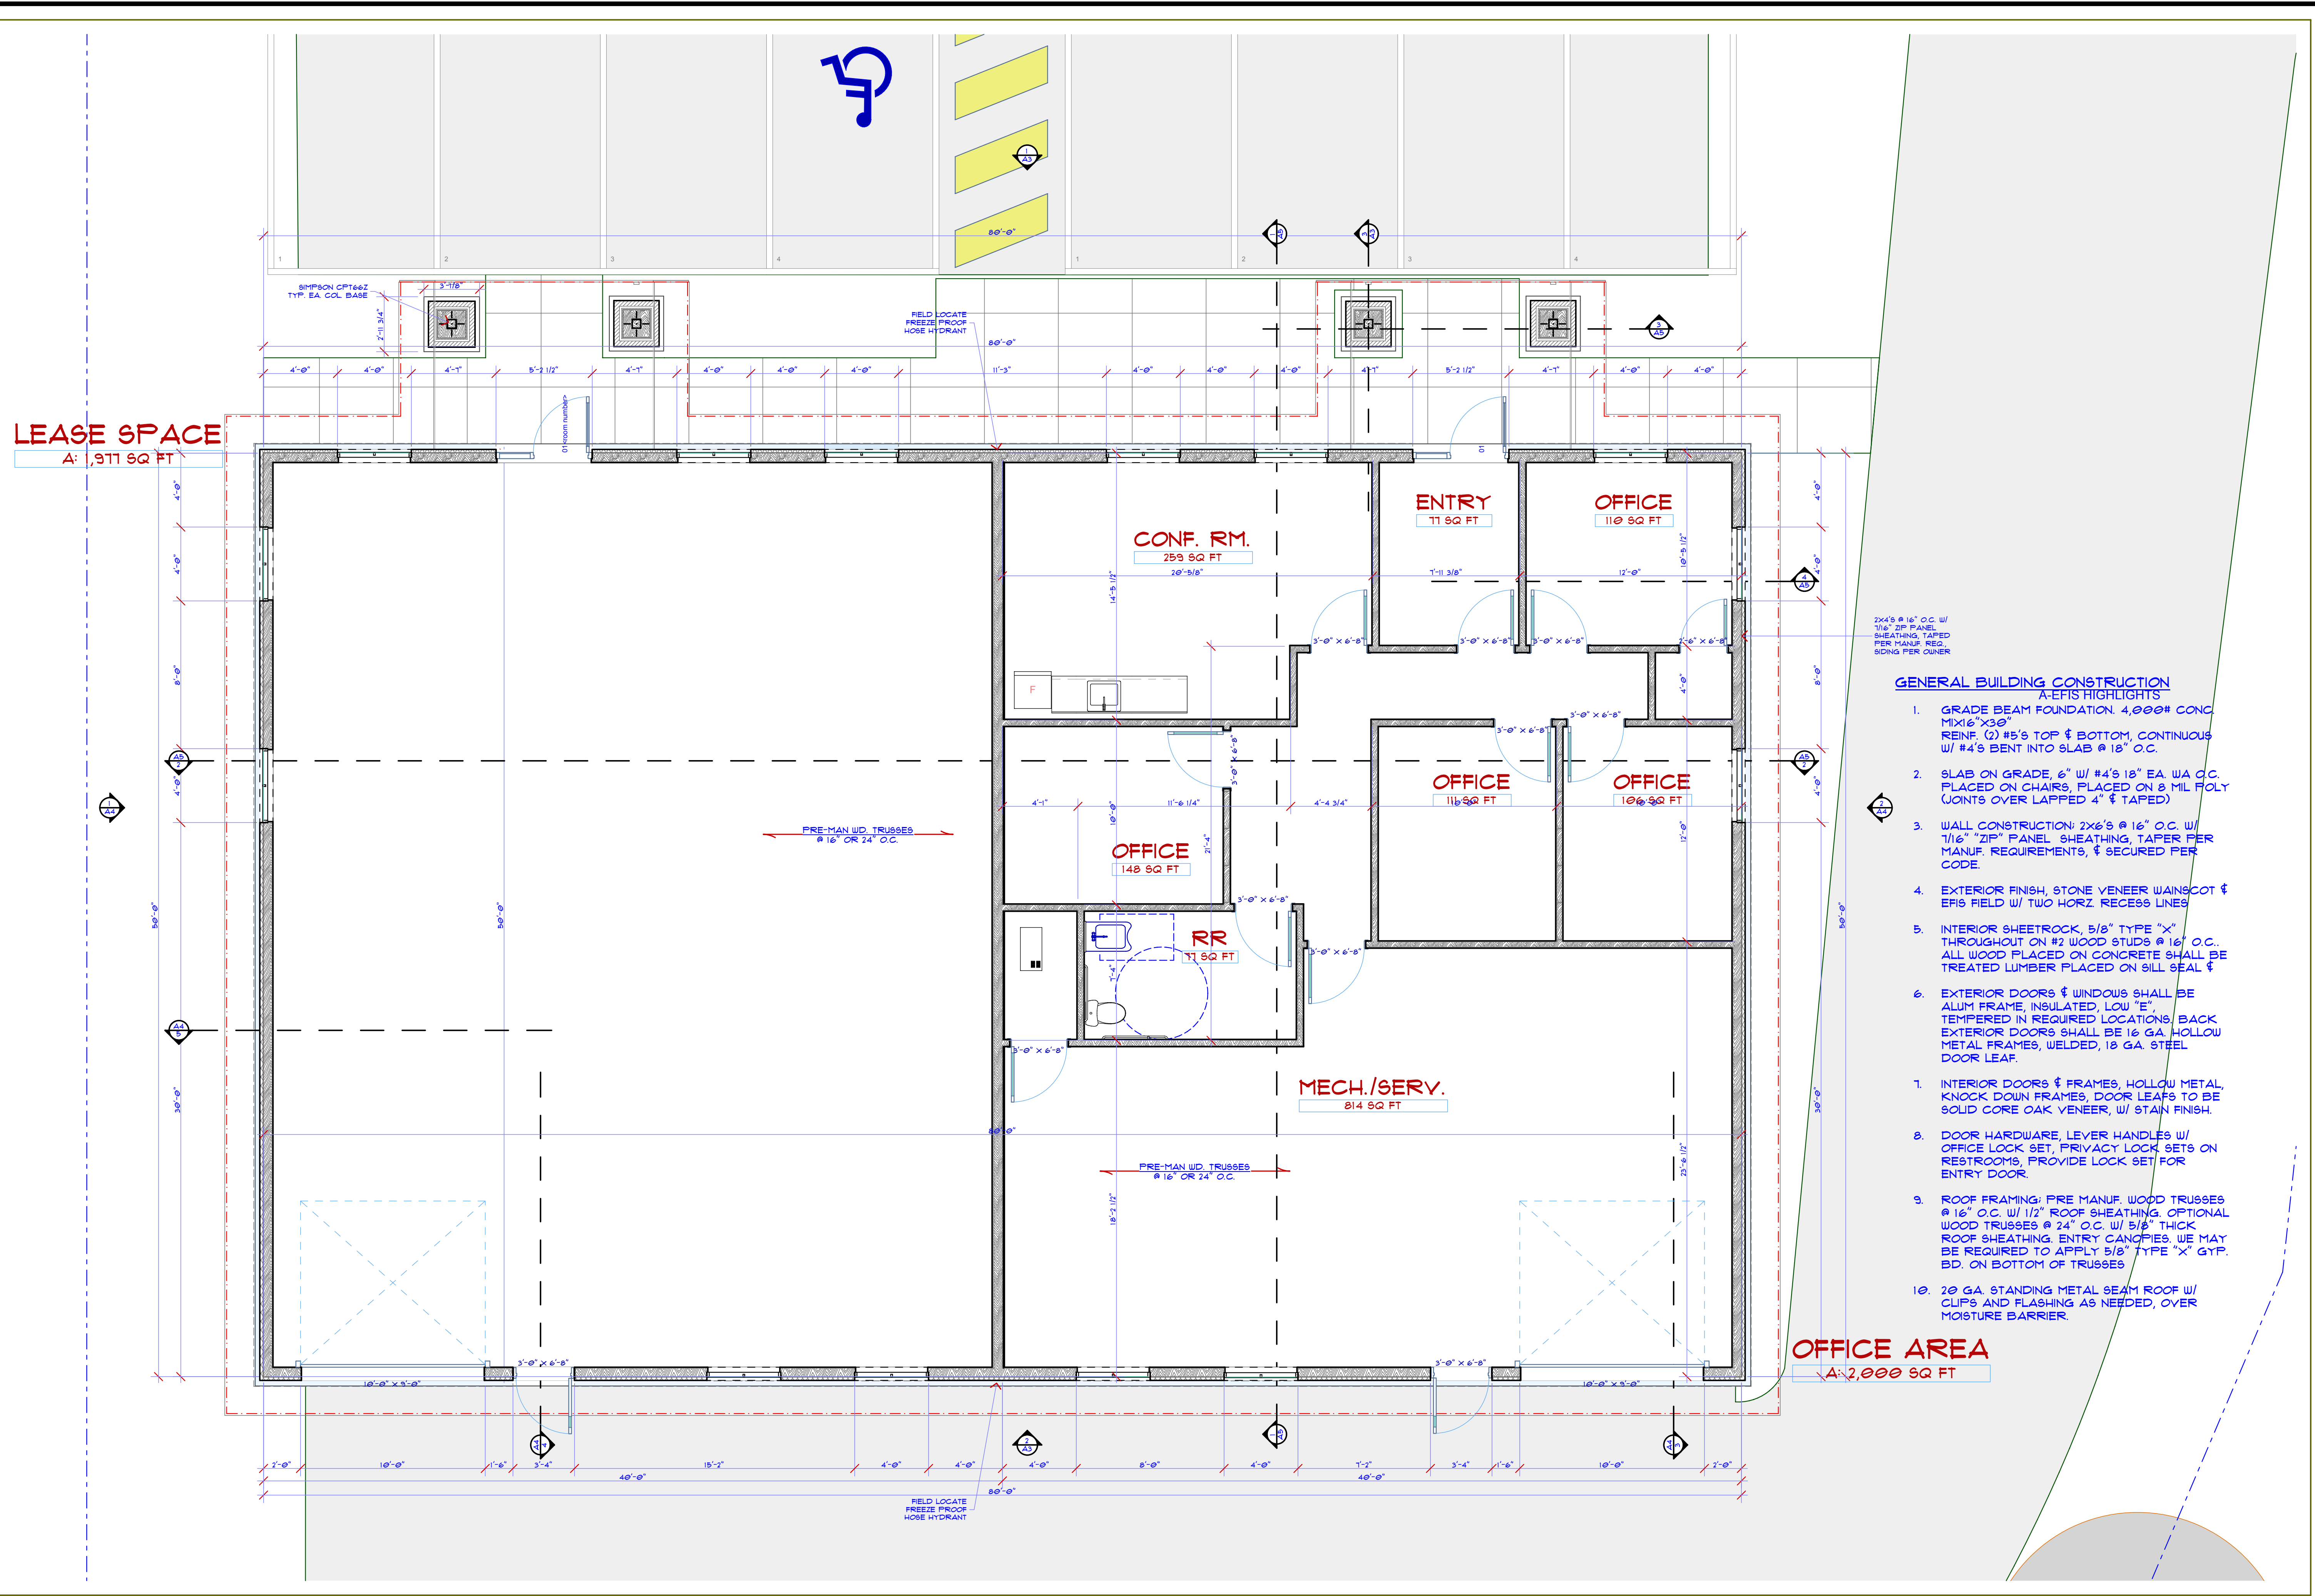

**1 FLOOR PLAN**  
 SCALE: 1/4" = 1'-0"

/Users/jmdelmont/OneDrive/projects/Raymore/bruflat/pin/0221022\_1022\_Bru\_04080222.pln