

# SITE PLAN


513 Regina Ct

Raymore, MO 64083


Parcel ID: 04-03-08-400-009-007.000

Lot area: 0.12 Acres

Plot Size: 11"x17"

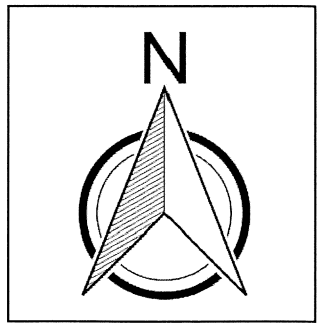

scale 1"=20'

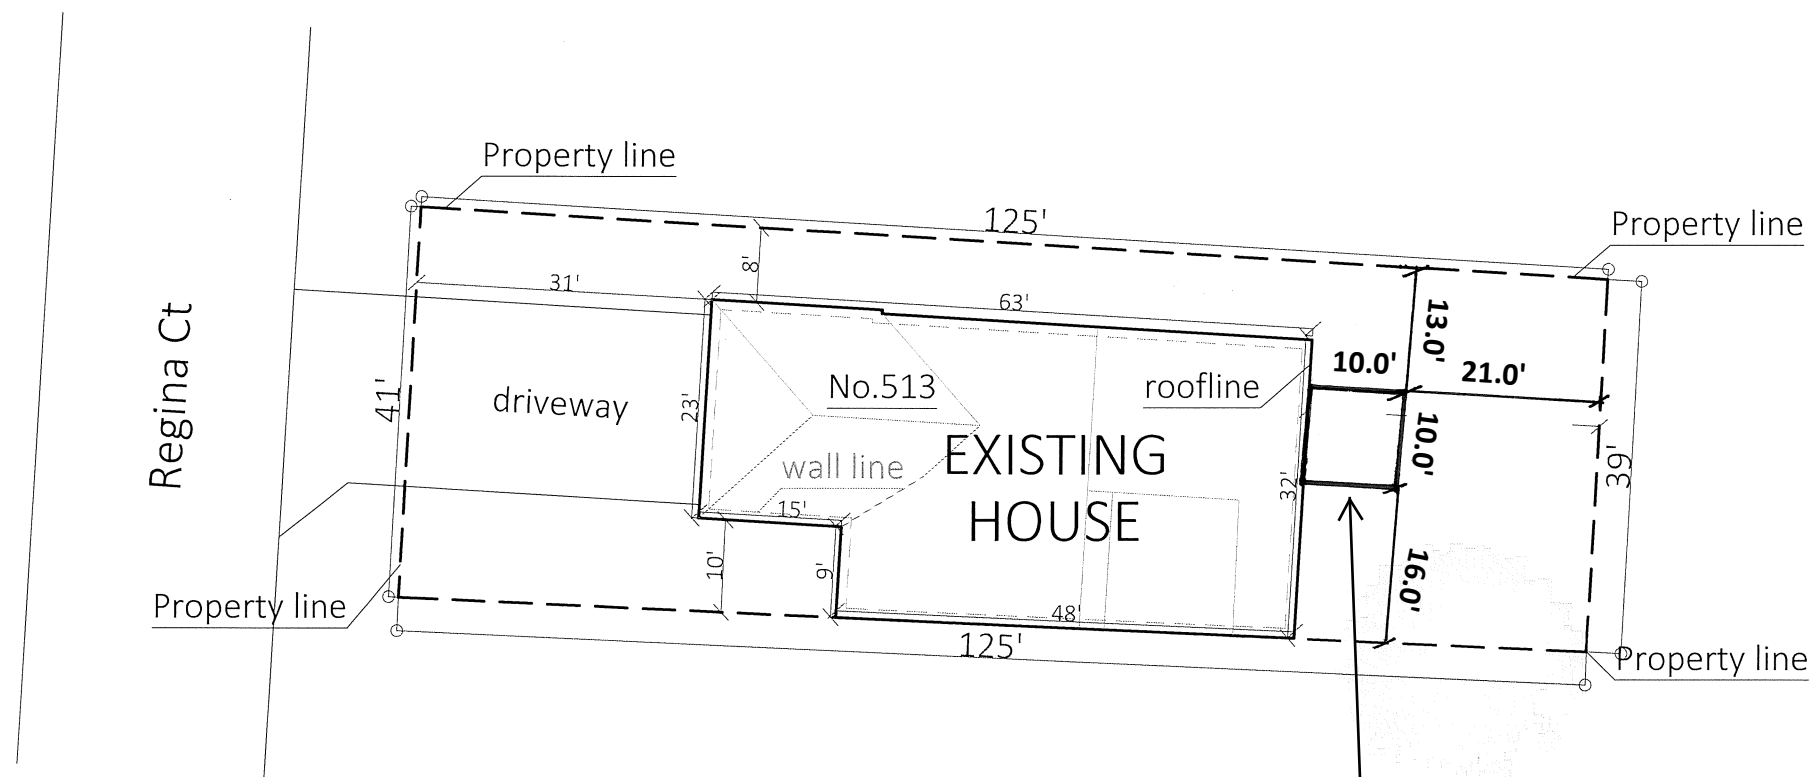

## PROPOSED SITE PLAN

1 STORY  
SUNROOM  
10.0'Wx10.0'D

Created by:

