




RIDGEVIEW  
ESTATES  
Raymore, Missouri

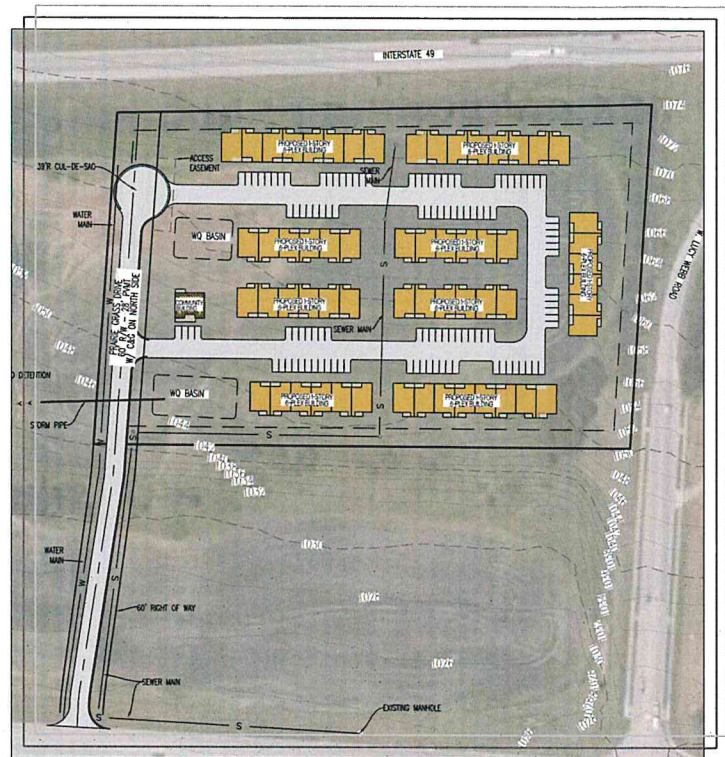


JUNE 2021



MACO  
DEVELOPMENT  
COMPANY, LLC

Wallace  
ARCHITECTS L.L.C.  
COPYRIGHT © 2021

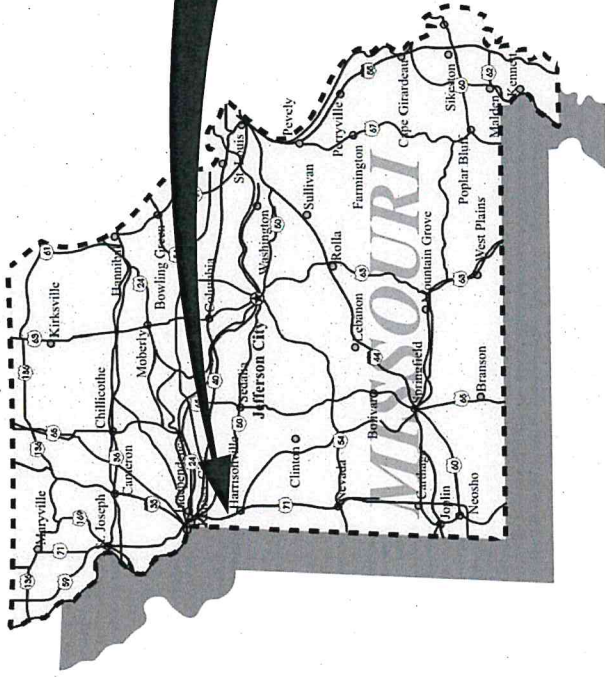

**GPS WAYPOINT**  
 N 38° 79' 61"  
 W 94° 49' 41"

## SITE LOCATION MAP

JUNE 2021




MACO  
 DEVELOPMENT  
 COMPANY, LLC

RIDGEVIEW ESTATES

Raymore, Missouri

**Wallace**  
 ARCHITECTS L.L.C.  
 COPYRIGHT © 2021

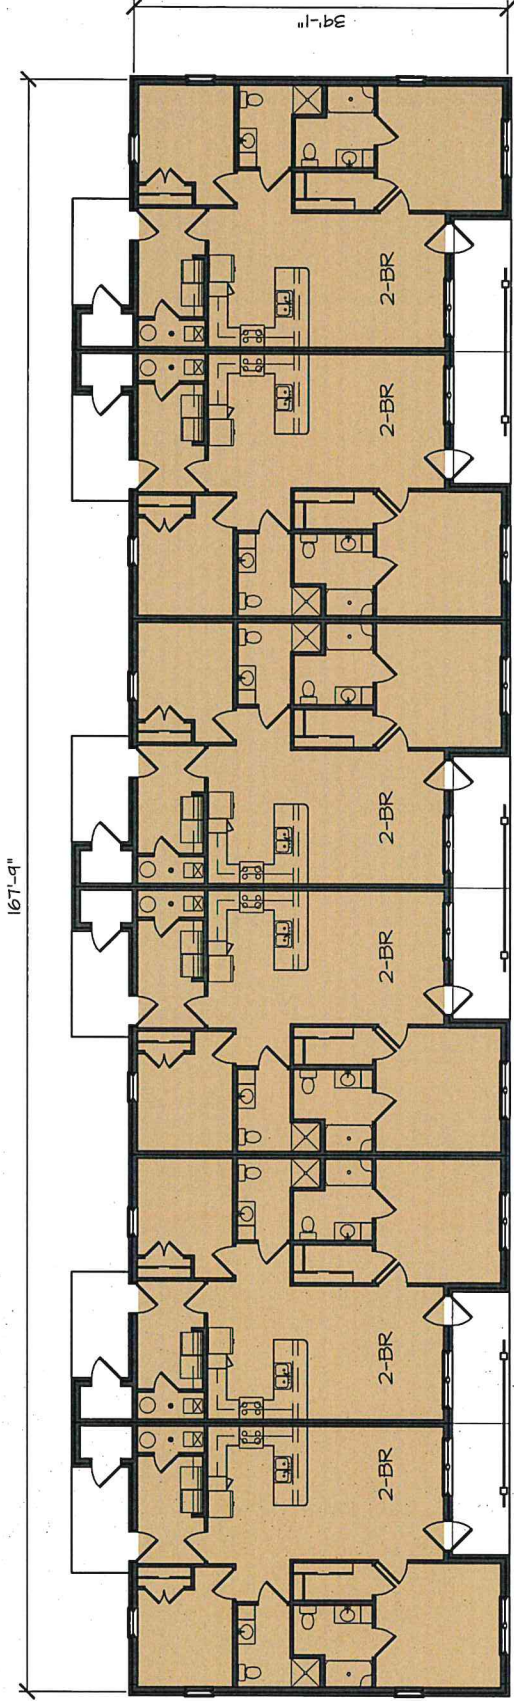

5,730 SF HEATED AREA

SCALE: 1"=20'-0"

JUNE 2021


# 6-PLEX BUILDING PLAN

RIDGEVIEW ESTATES  
Raymore, Missouri

Wallace  
ARCHITECTS L.L.C.  
COPYRIGHT © 2021

MACO  
DEVELOPMENT  
COMPANY, LLC



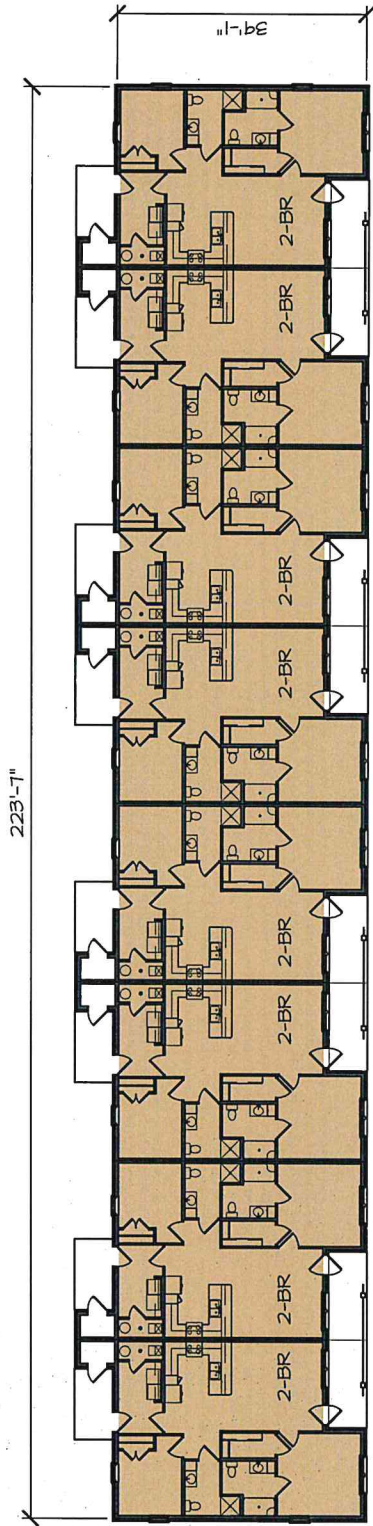

7640 SF HEATED AREA

SCALE: 1"=20'-0"

JUNE 2021

# 8-PLEX BUILDING PLAN

RIDGEVIEW ESTATES

Raymore, Missouri

**Wallace**  
ARCHITECTS L.L.C.  
COPYRIGHT © 2021

MACO  
DEVELOPMENT  
COMPANY, LLC






HEATED AREA = 955 SQ. FT.  
 STORAGE = 26 SQ. FT.  
 TOTAL = 981 SQ. FT.

# TYP. 2-BR UNIT PLAN

SCALE: 1/8" = 1'-0"  
 JUNE 2021

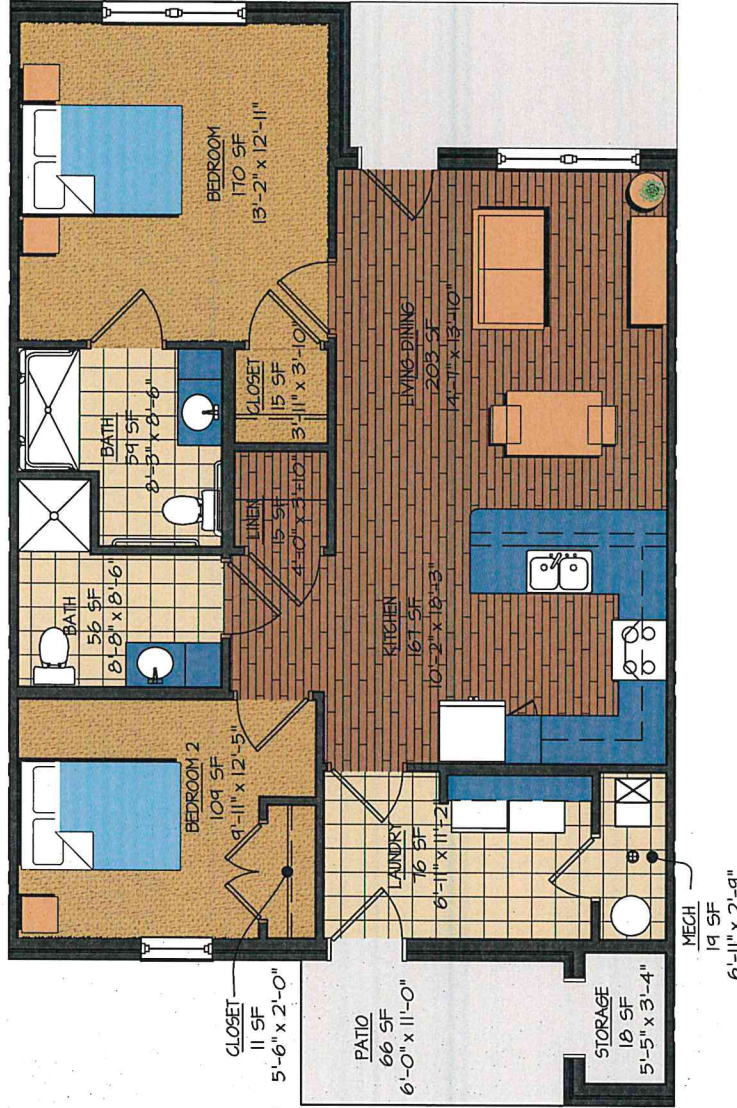

HEATED AREA = 955 SQ. FT.  
 STORAGE = 26 SQ. FT.  
 TOTAL = 981 SQ. FT.

# ACC. 2-BR UNIT PLAN

SCALE: 1/8" = 1'-0"

JUNE 2021



1572 SF MEASURED  
 OUTSIDE OF STUD WALL

# COMMUNITY BUILDING

SCALE: 1/8" = 1'-0"

JUNE 2021




MACO  
 DEVELOPMENT  
 COMPANY, LLC

## RIDGEVIEW ESTATES

Raymore, Missouri

Wallace  
 ARCHITECTS L.L.C.  
 COPYRIGHT © 2021

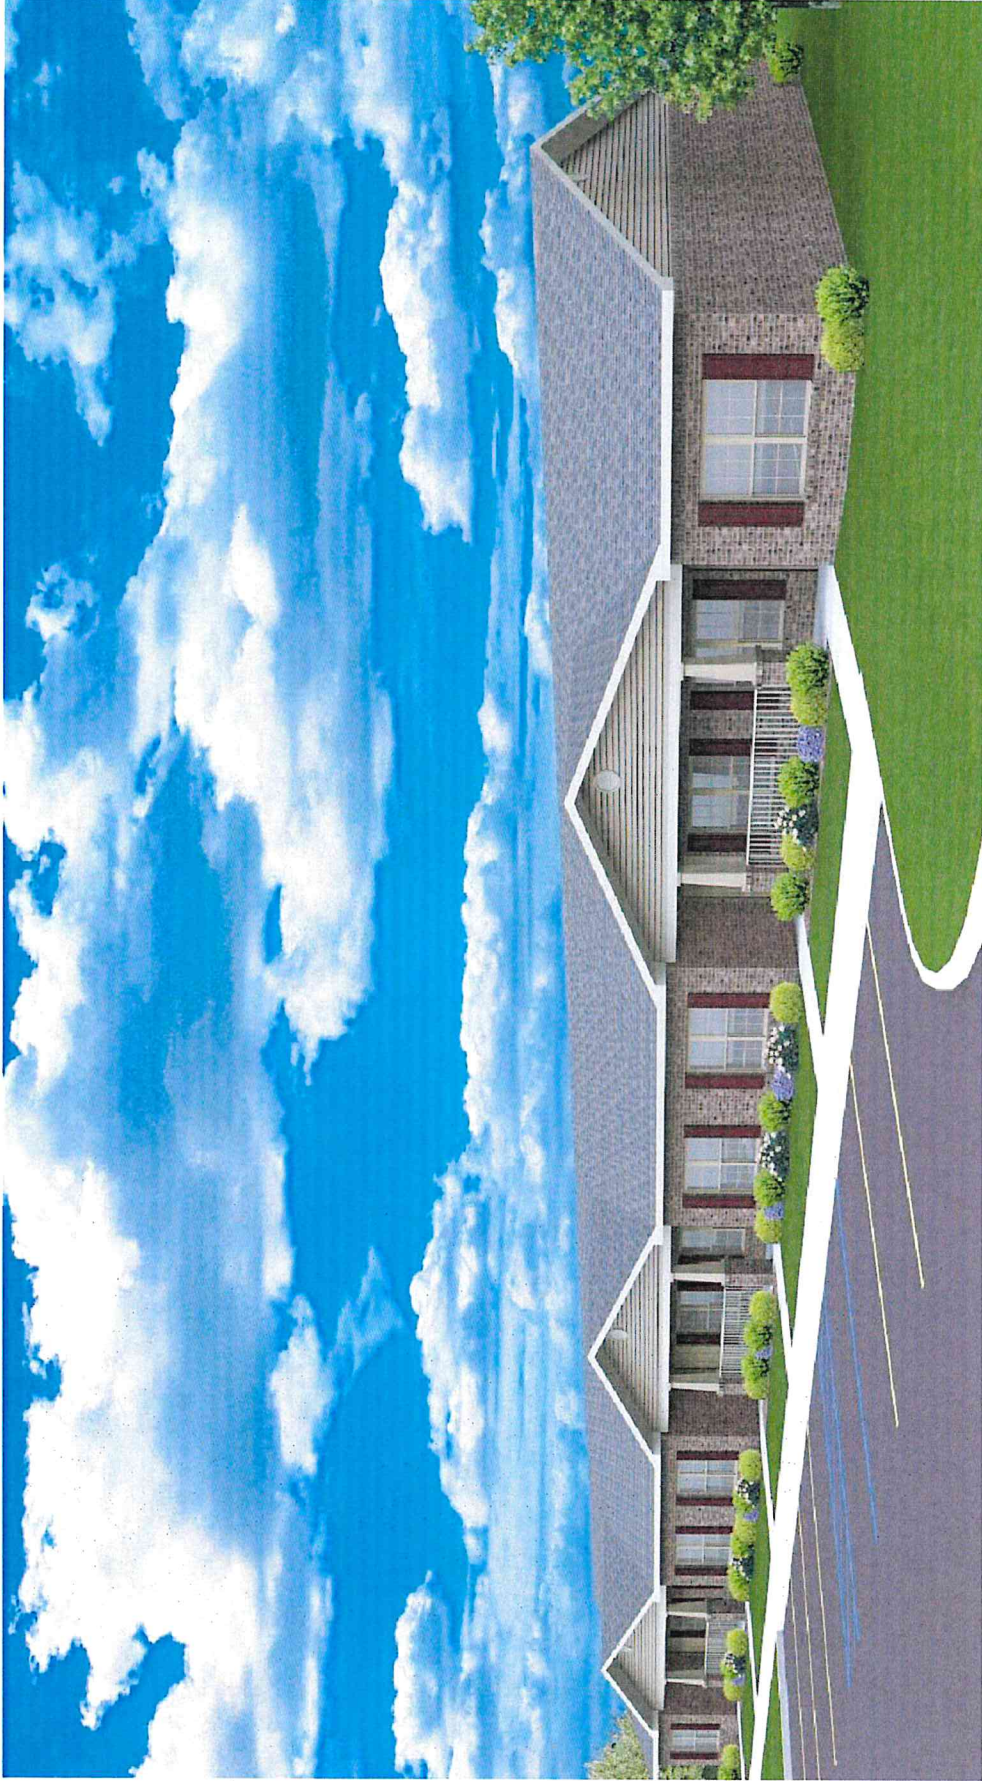

## 6-PLEX BUILDING ELEVATION (4 & 8 - PLEX SIMILAR)

JUNE 2021

MACO  
DEVELOPMENT  
COMPANY, LLC



RIDGEVIEW ESTATES

Raymore, Missouri

Wallace  
ARCHITECTS, L.L.C.  
COPYRIGHT © 2021





# COMMUNITY BUILDING ELEVATION

JUNE 2021



MACO  
DEVELOPMENT  
COMPANY, LLC

RIDGEVIEW ESTATES

Raymore, Missouri

Wallace  
ARCHITECTS, L.L.C.  
COPYRIGHT © 2021