





4 GARAGE - FRONT ELEVATION
1/4" = 1'-0"



3 CLUB HOUSE - FRONT ELEVATION
1/4" = 1'-0"

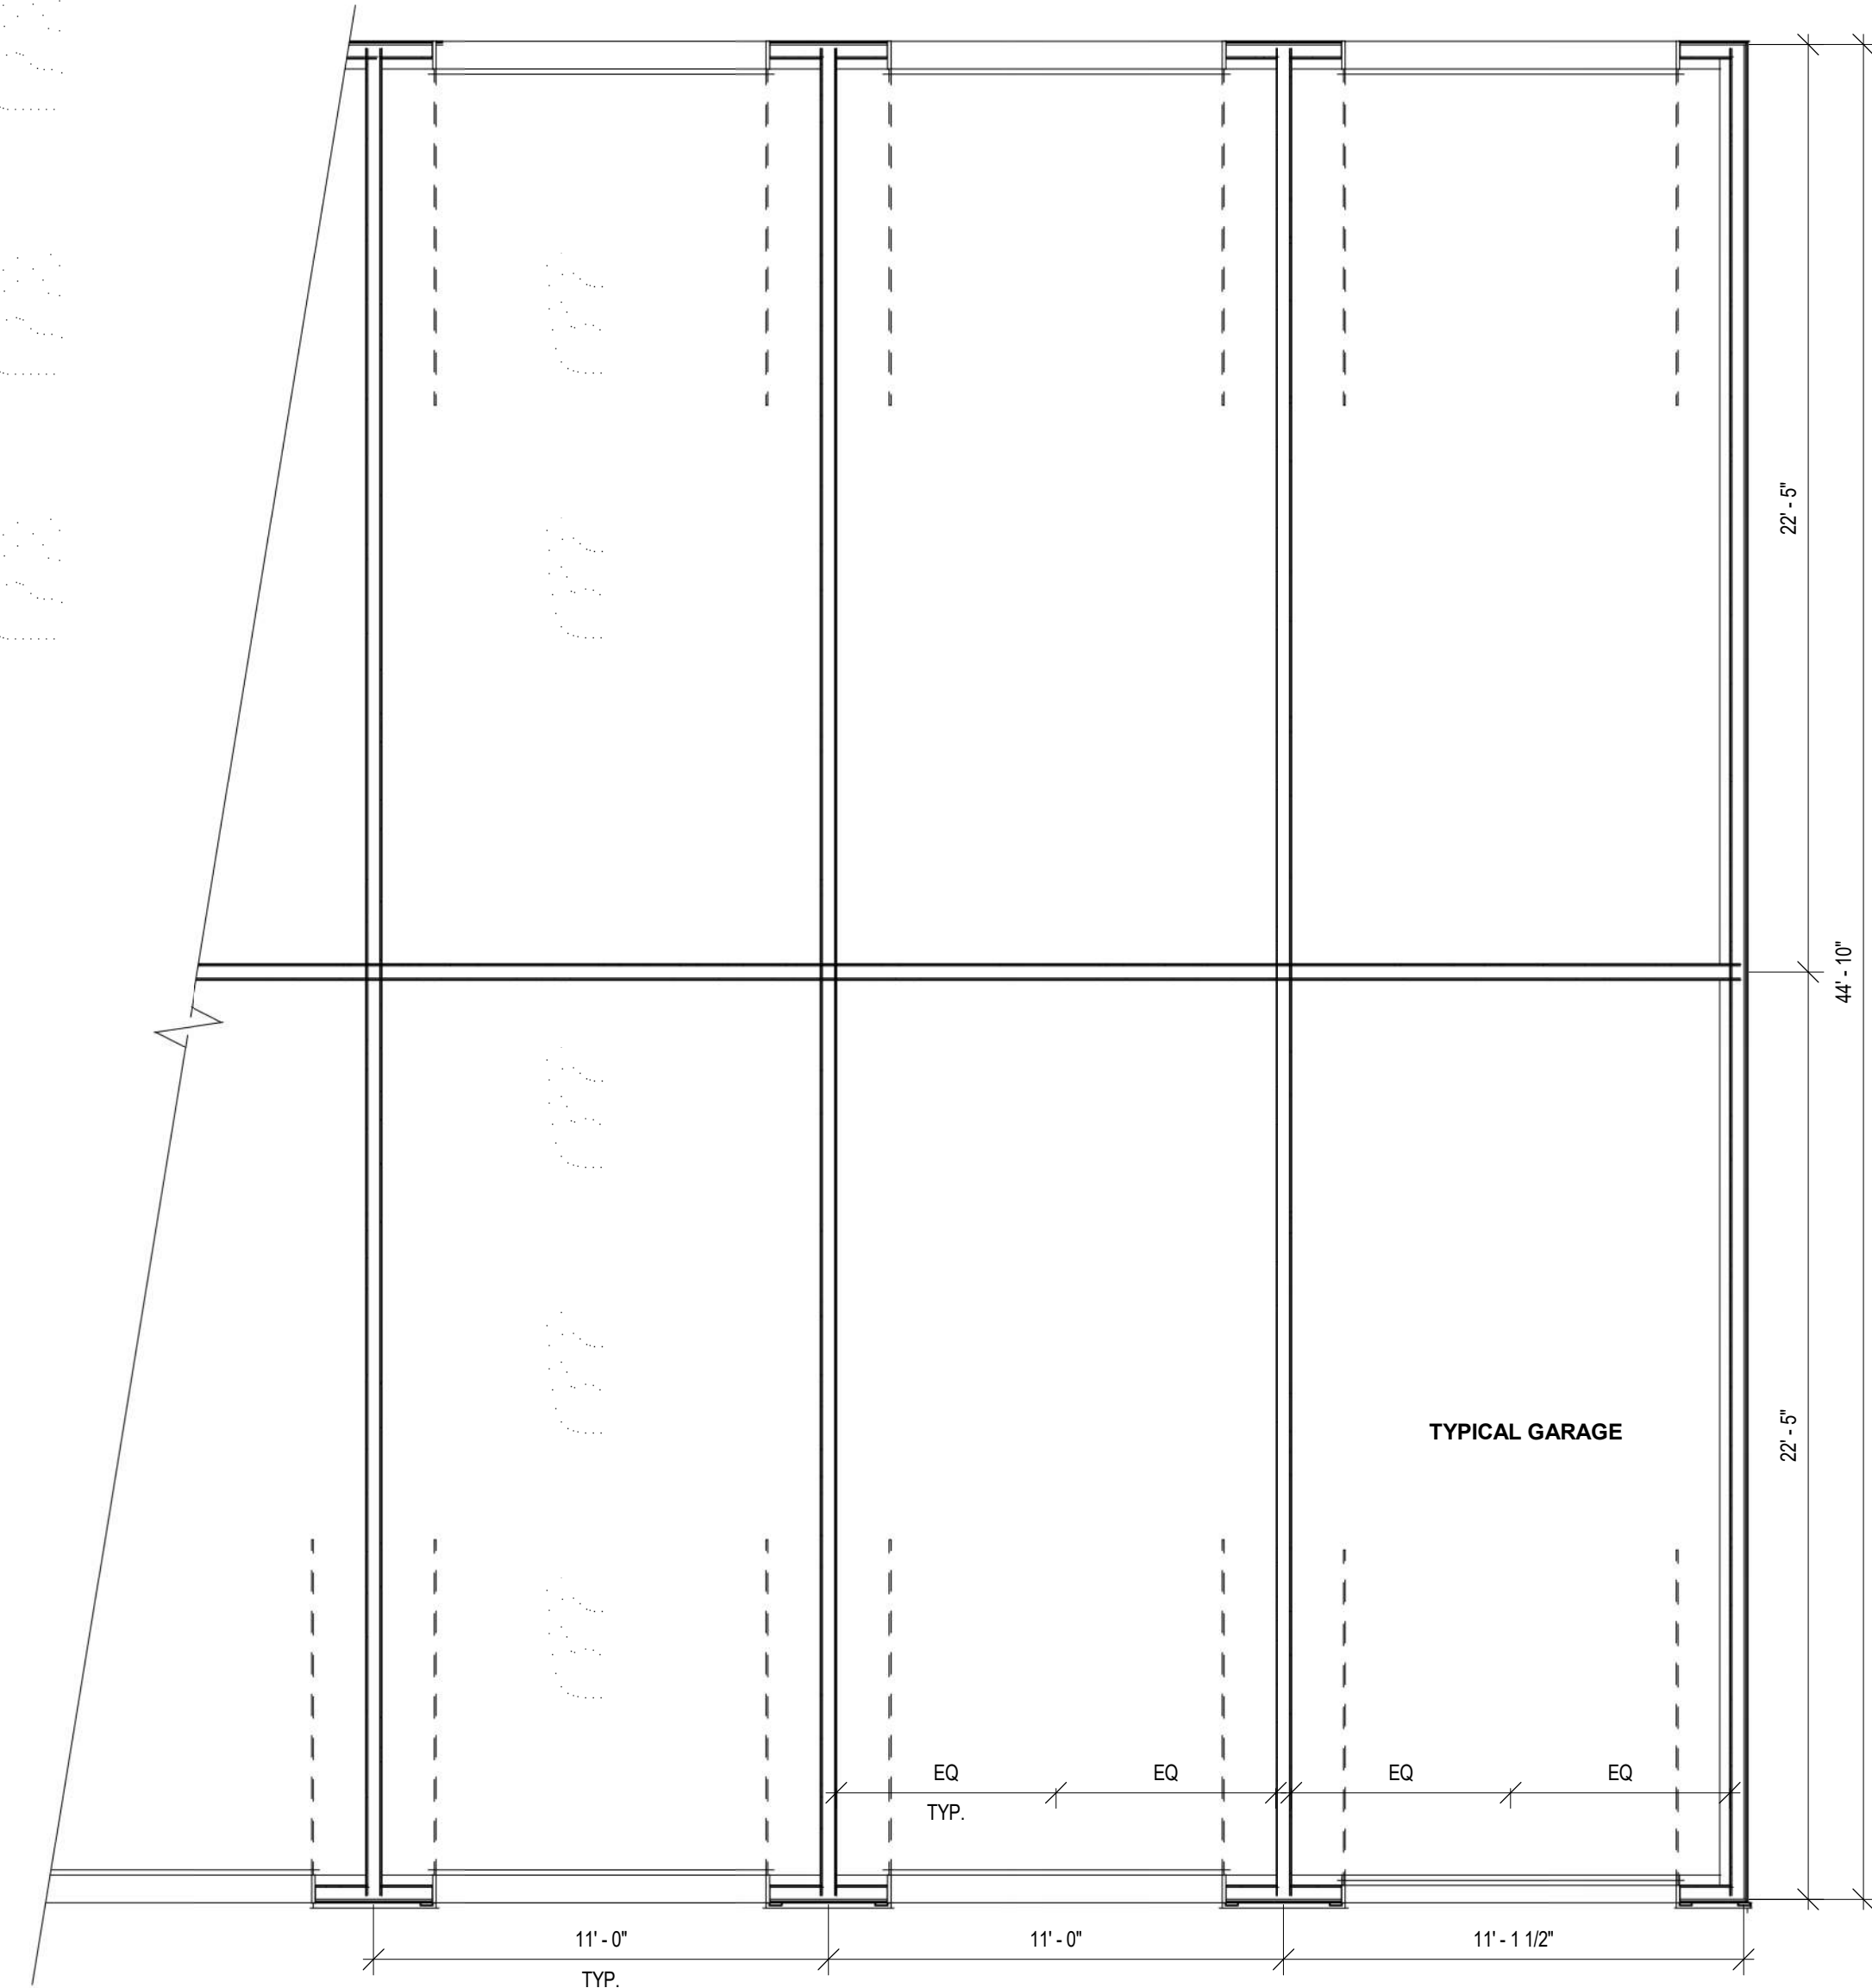


2 FIRST LEVEL - GARAGE PLAN
1/4" = 1'-0"

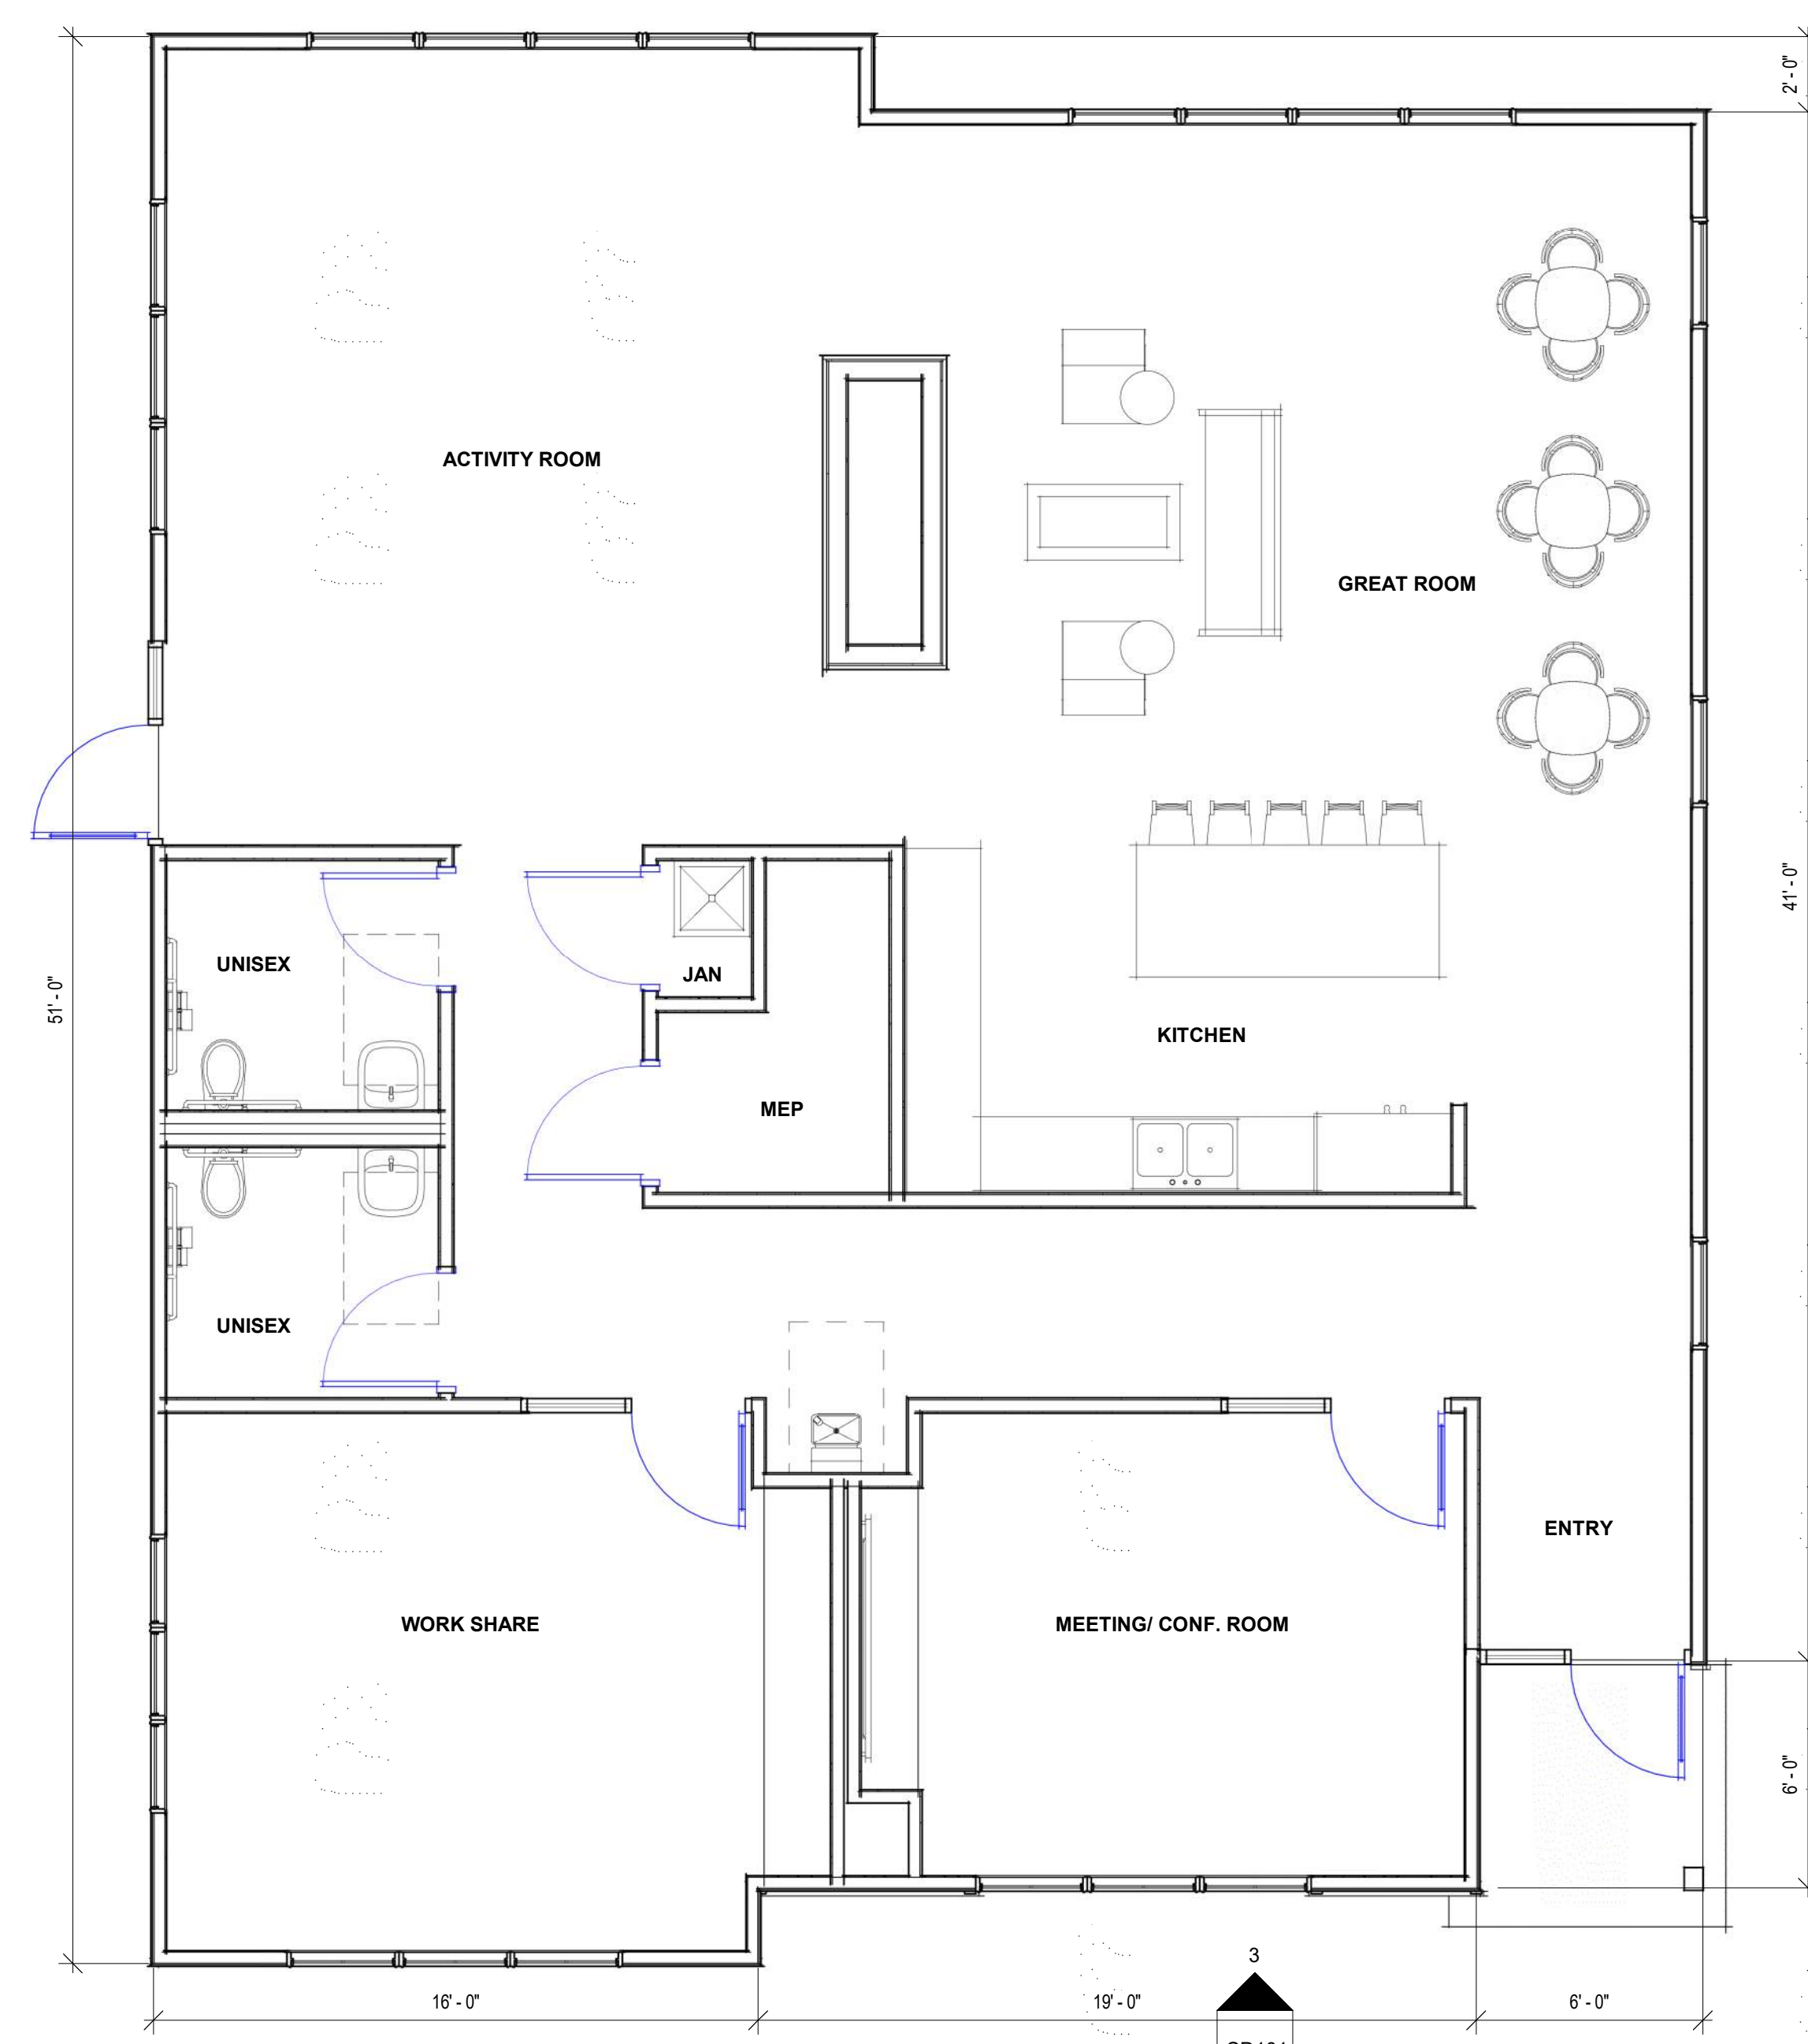

1 FIRST LEVEL - CLUBHOUSE
1/4" = 1'-0"





2 SECOND LEVEL - UNIT TYPE A (4 UNITS)
3/16" = 1'-0"

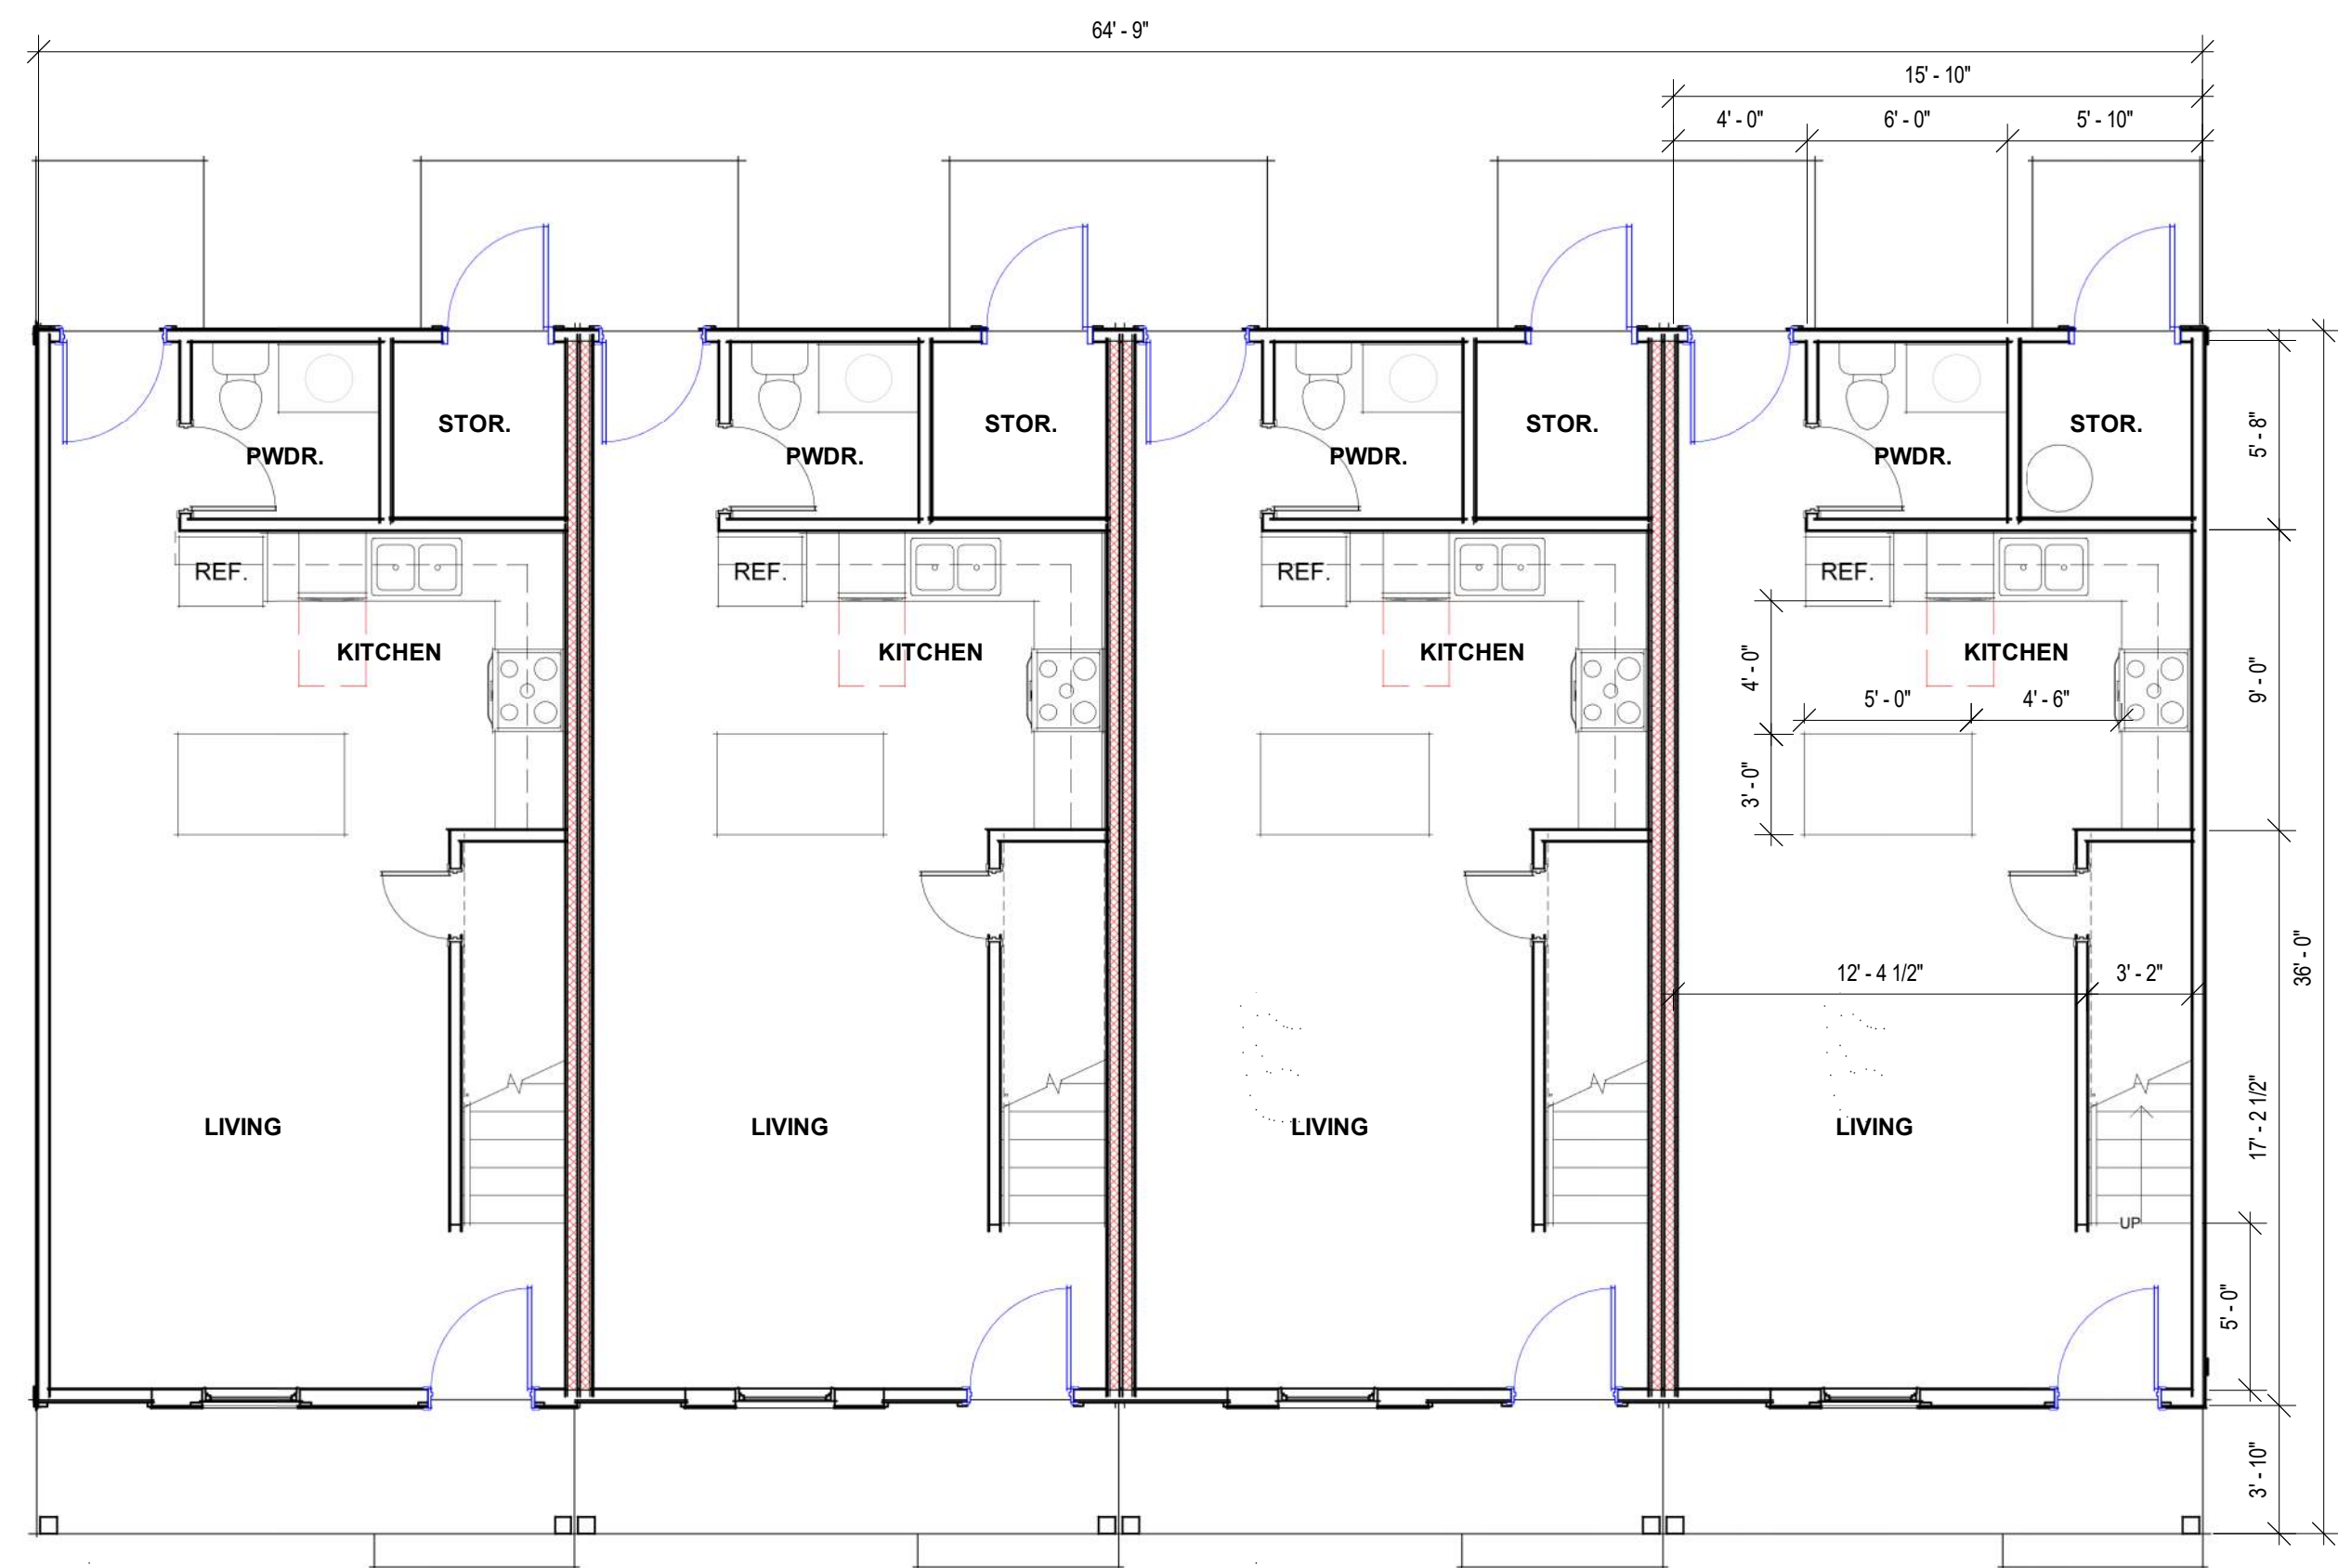



FIRST LEVEL = 521 SQFT.
SECOND LEVEL = 580 SQFT.
TOTAL SF = 1,101 SQFT.



1 FIRST LEVEL - UNIT TYPE A (4 UNITS)
3/16" = 1'-0"

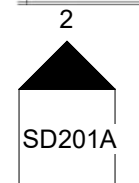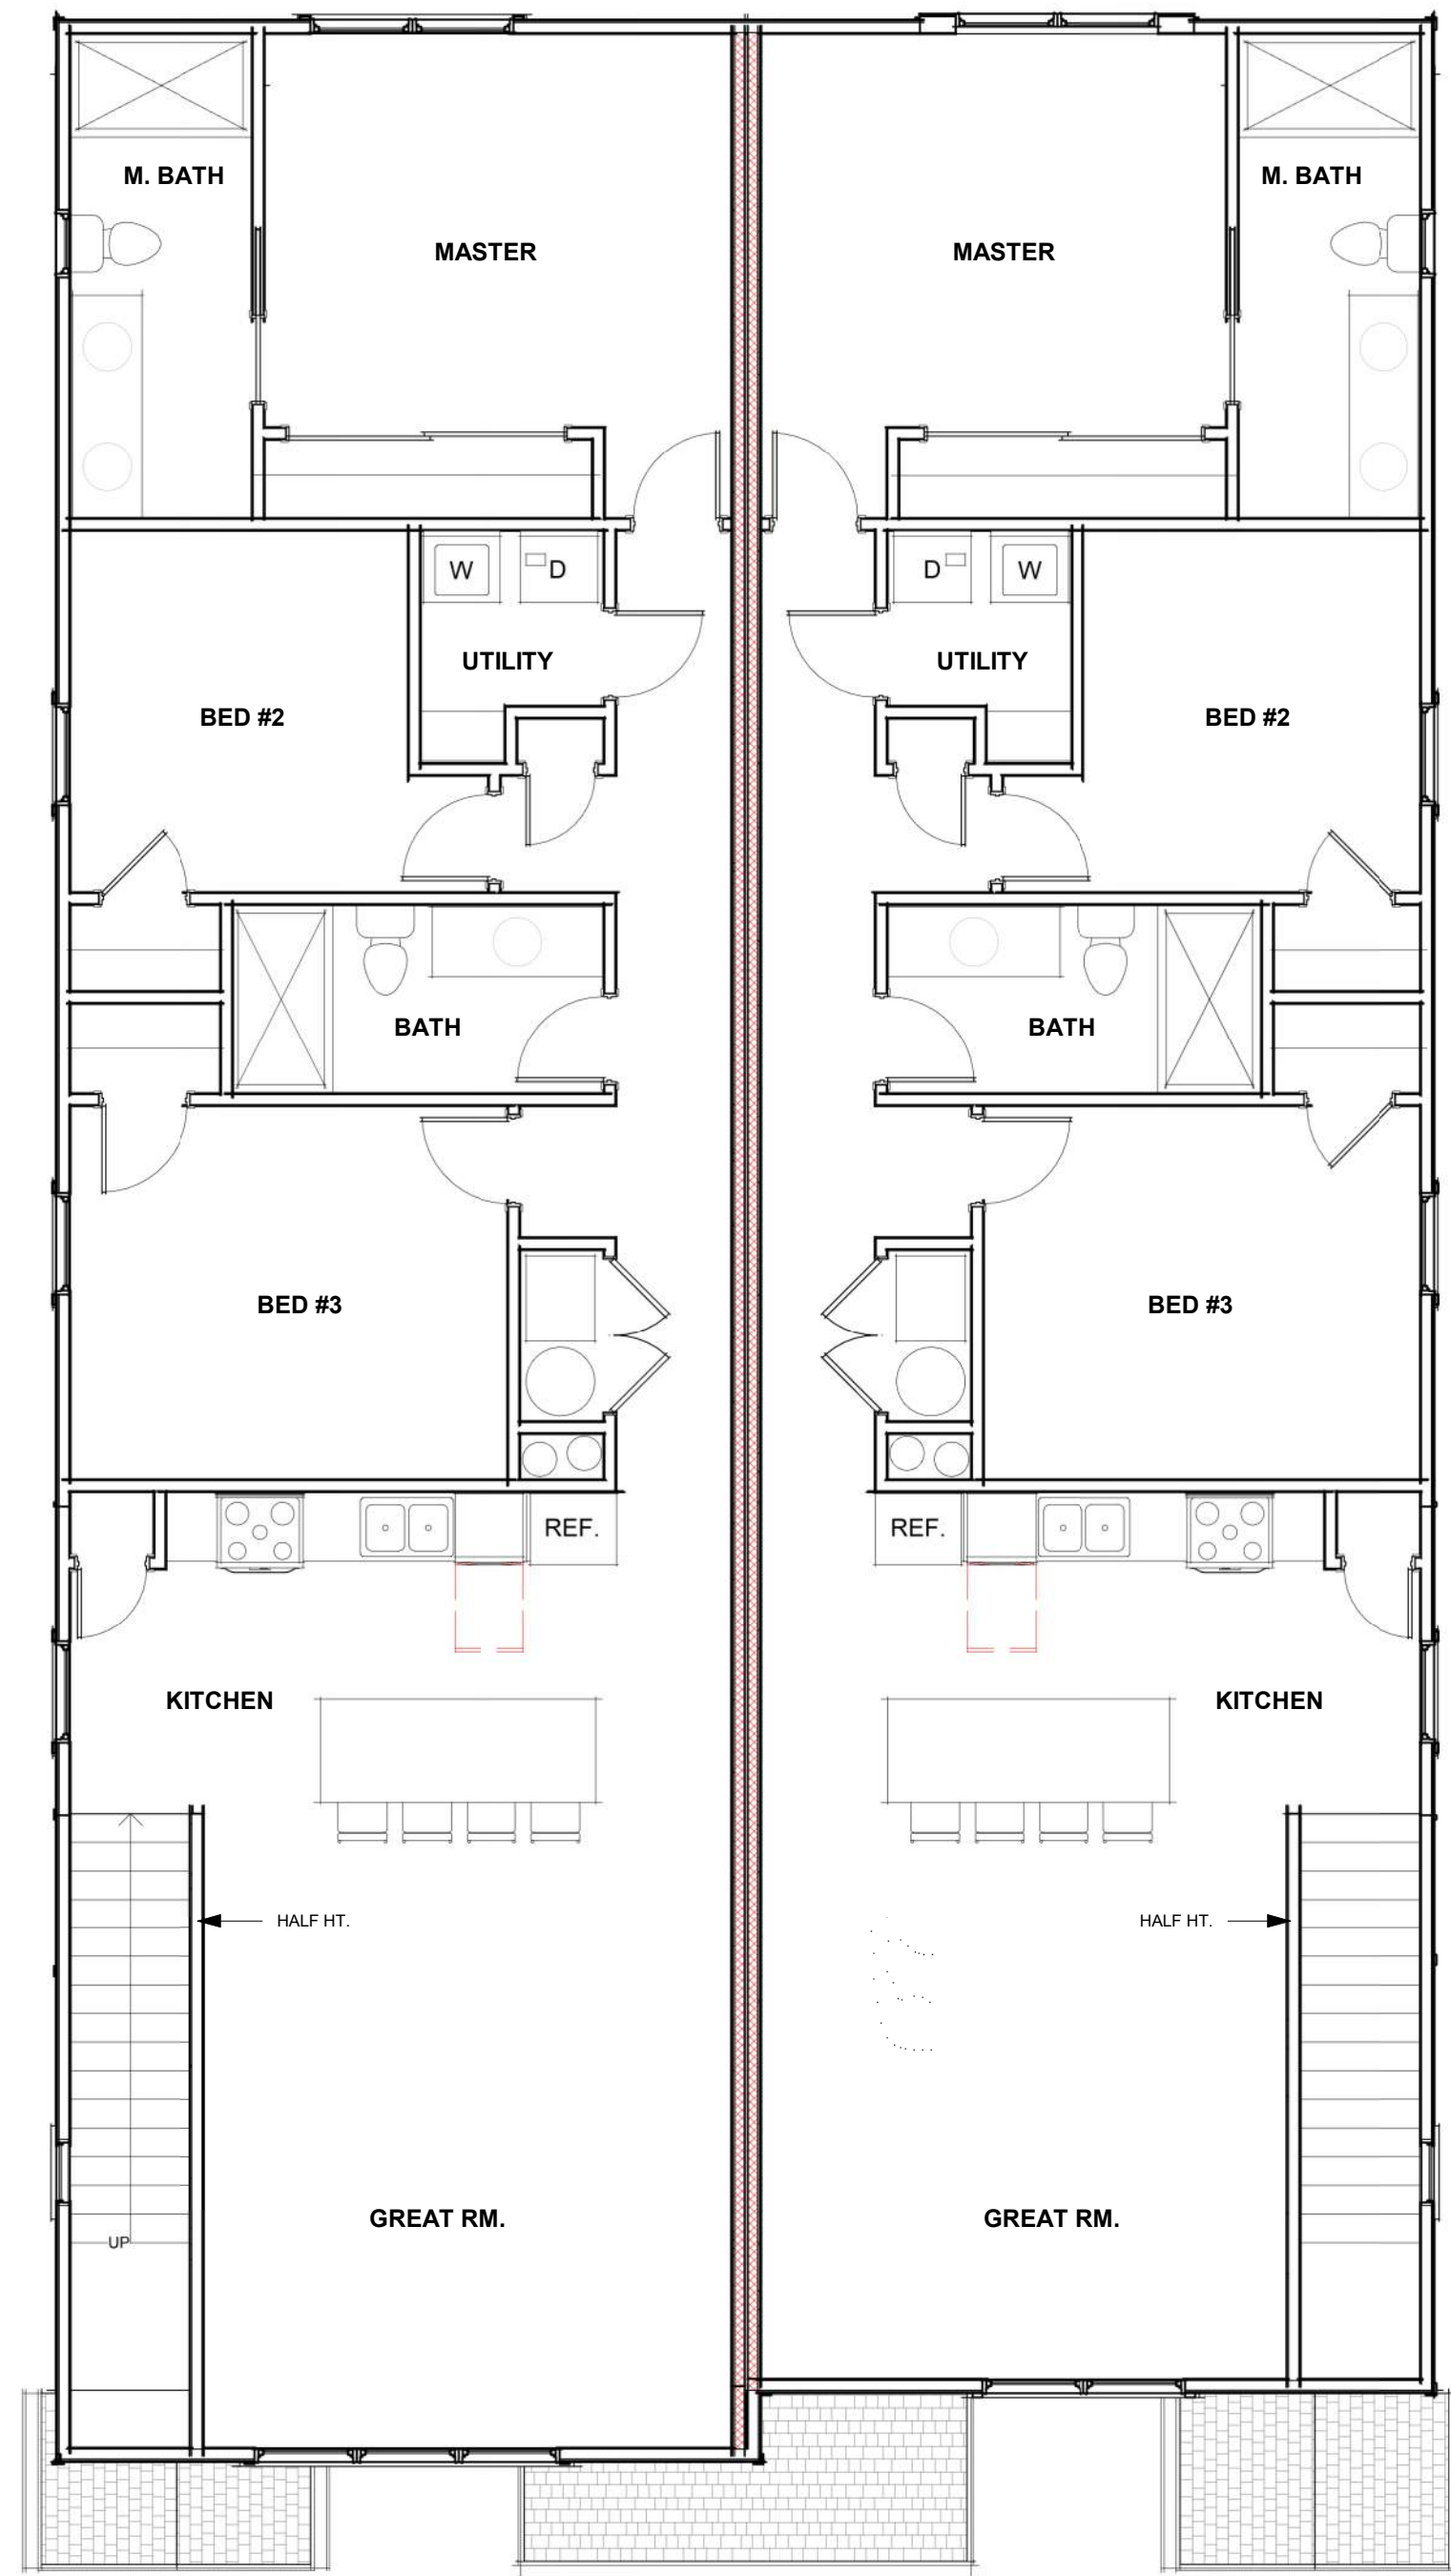

2 SECOND LEVEL - UNIT TYPE B (2 UNITS)
3/16" = 1'-0"

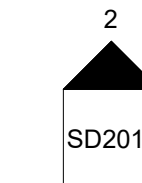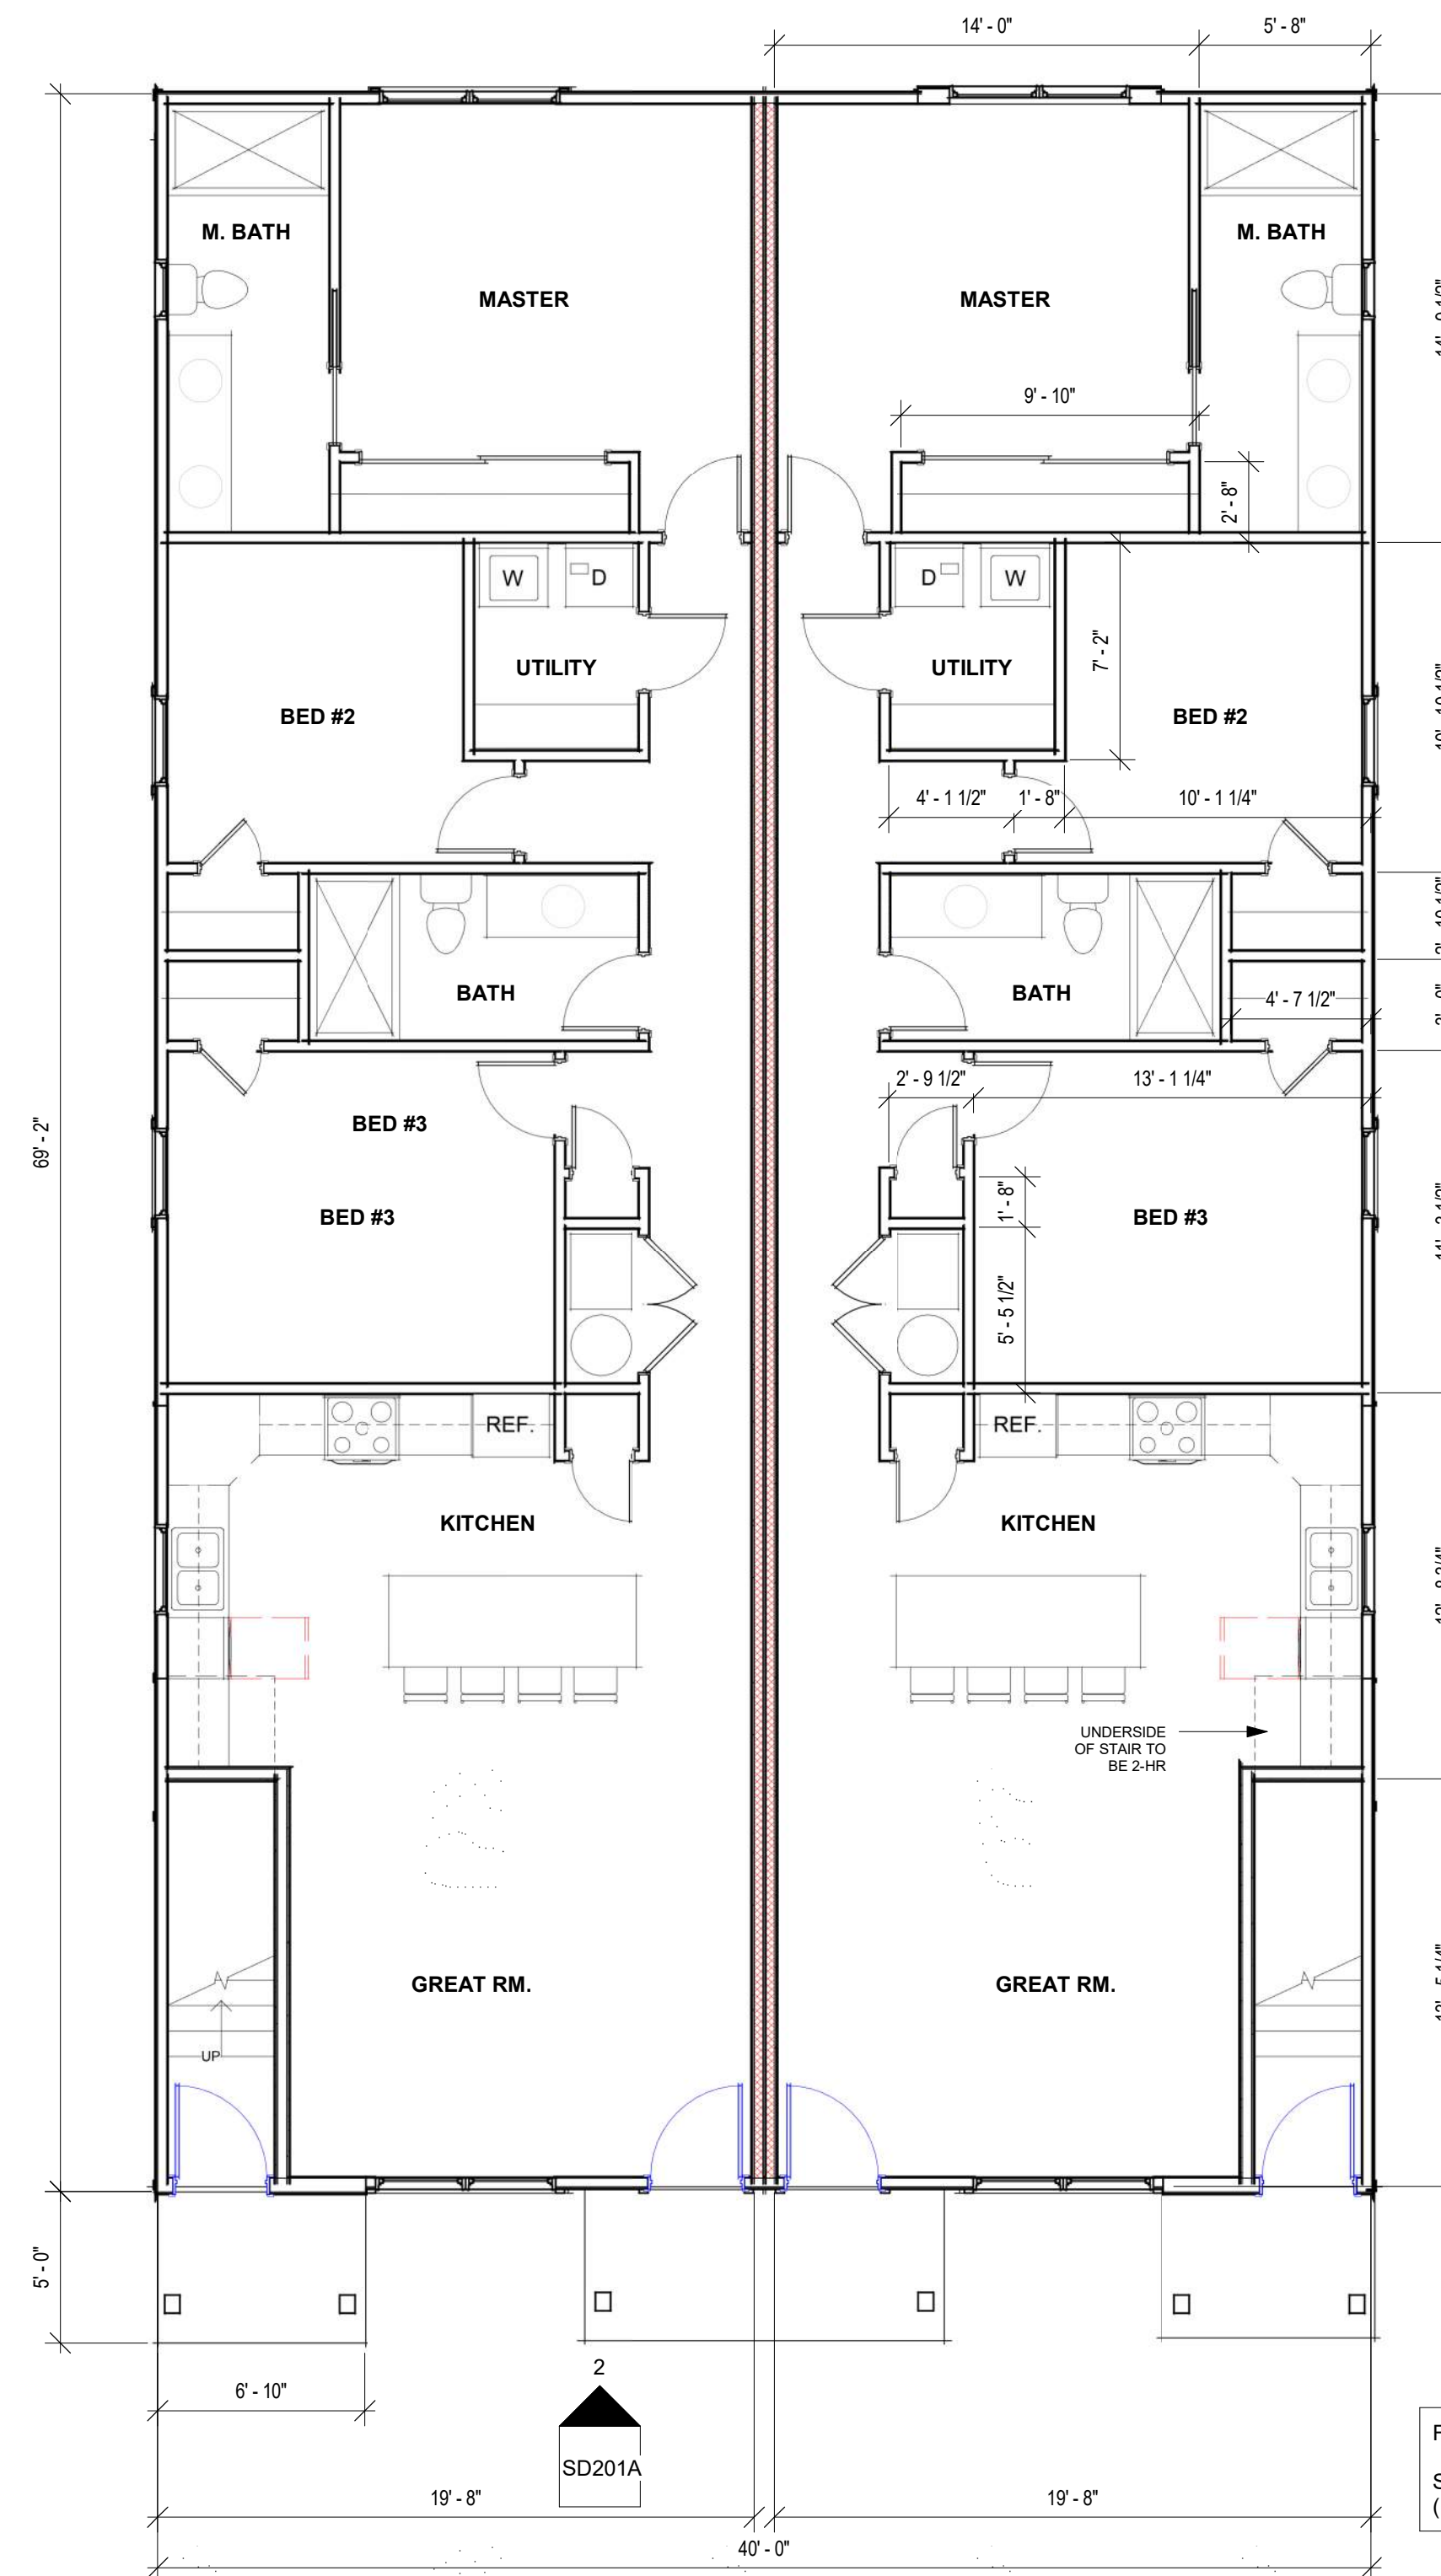

1 FIRST LEVEL - UNIT TYPE B (2 UNITS)
3/16" = 1'-0"

FIRST LEVEL UNIT = 1,332 SQFT.
SECOND LEVEL UNIT = 1,389 SQFT.
(INCLUDES STAIR)



2 UNIT B - FRONT ELEVATION
1/4" = 1'-0"



1 UNIT A - FRONT ELEVATION
1/4" = 1'-0"