


THE LOFTS AT FOXRIDGE



A200 - PERSPECTIVES






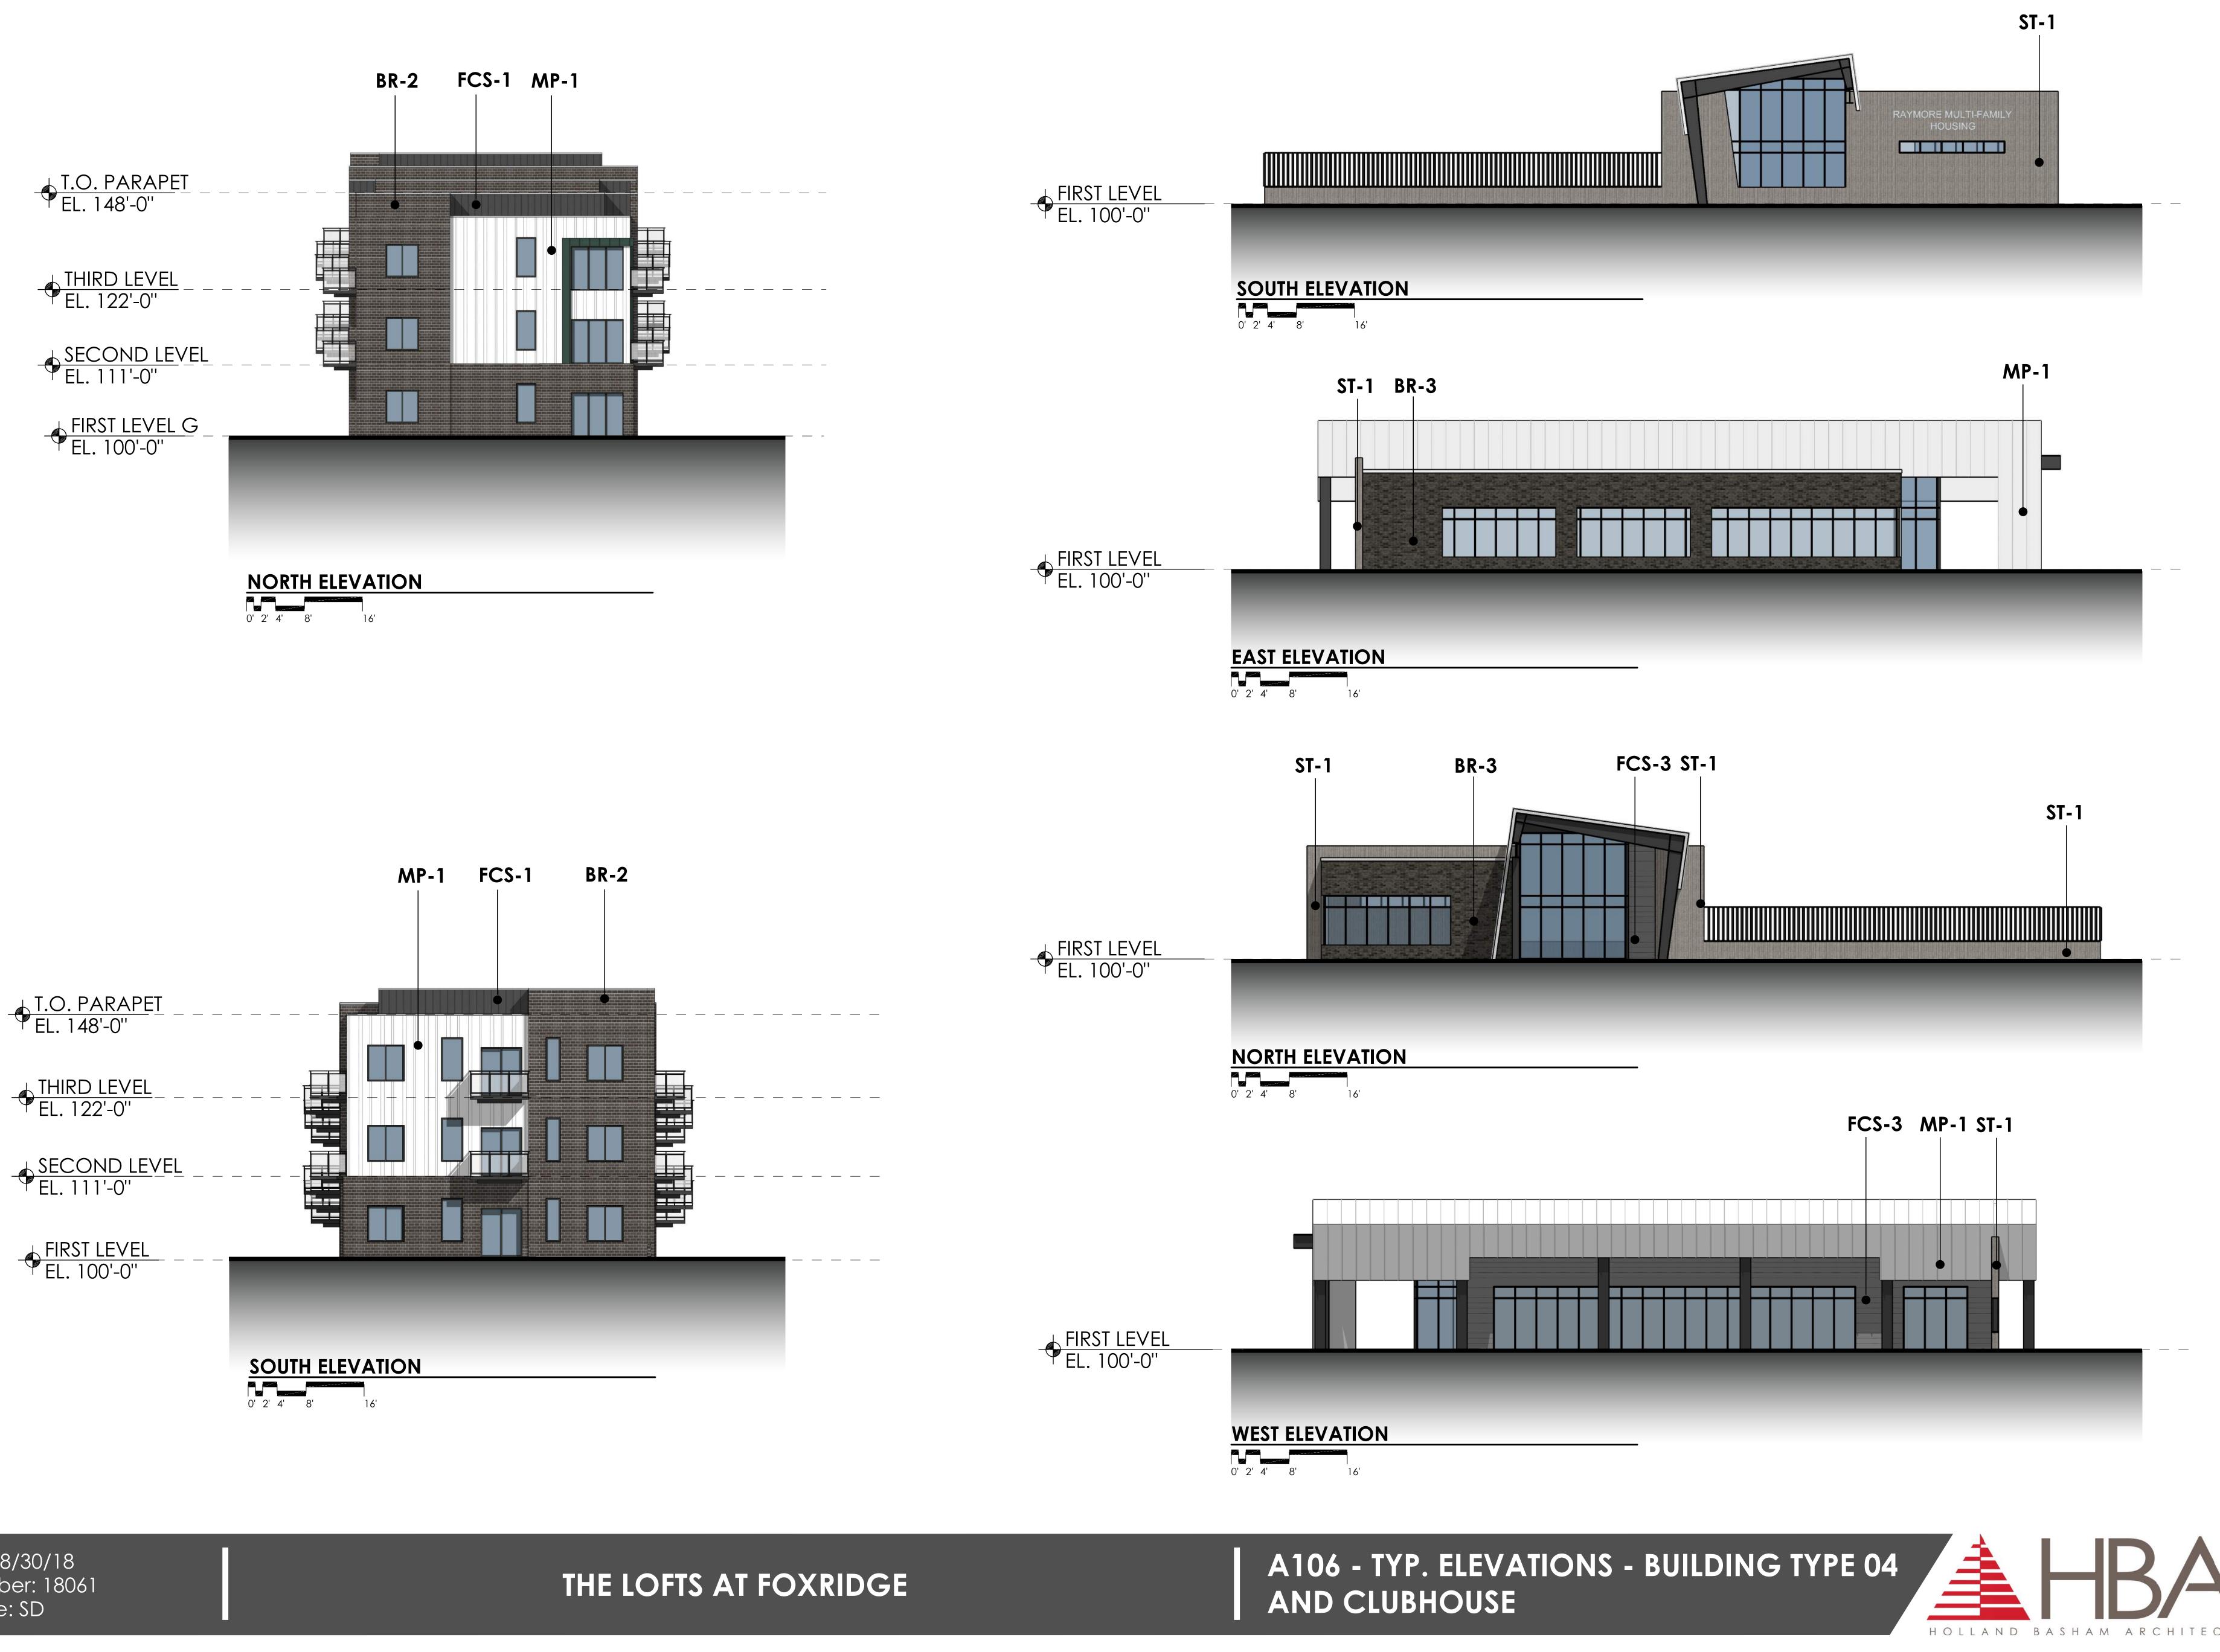


Issue Date: 08/30/18 Project Number: 18061 Design Phase: SD



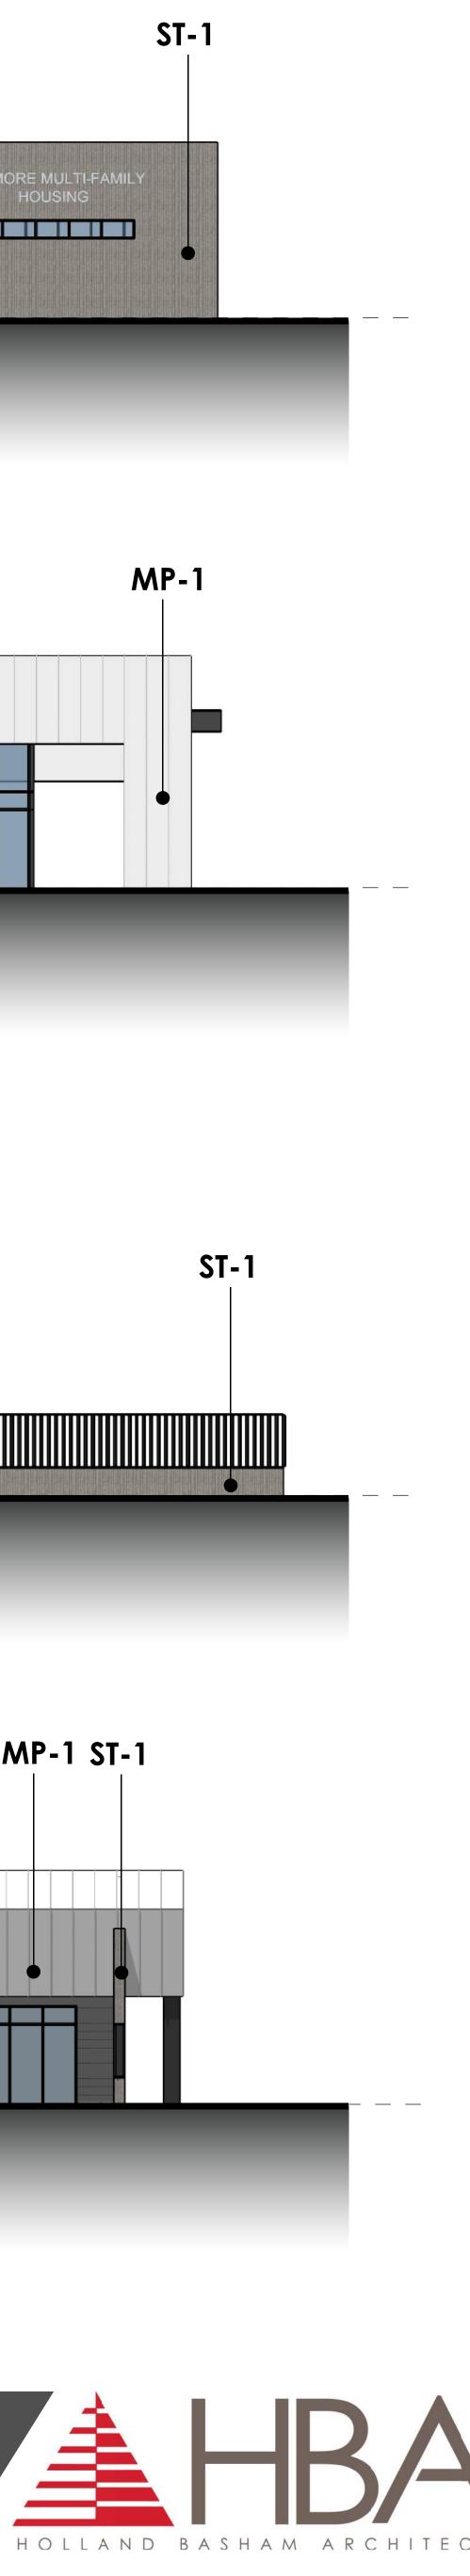



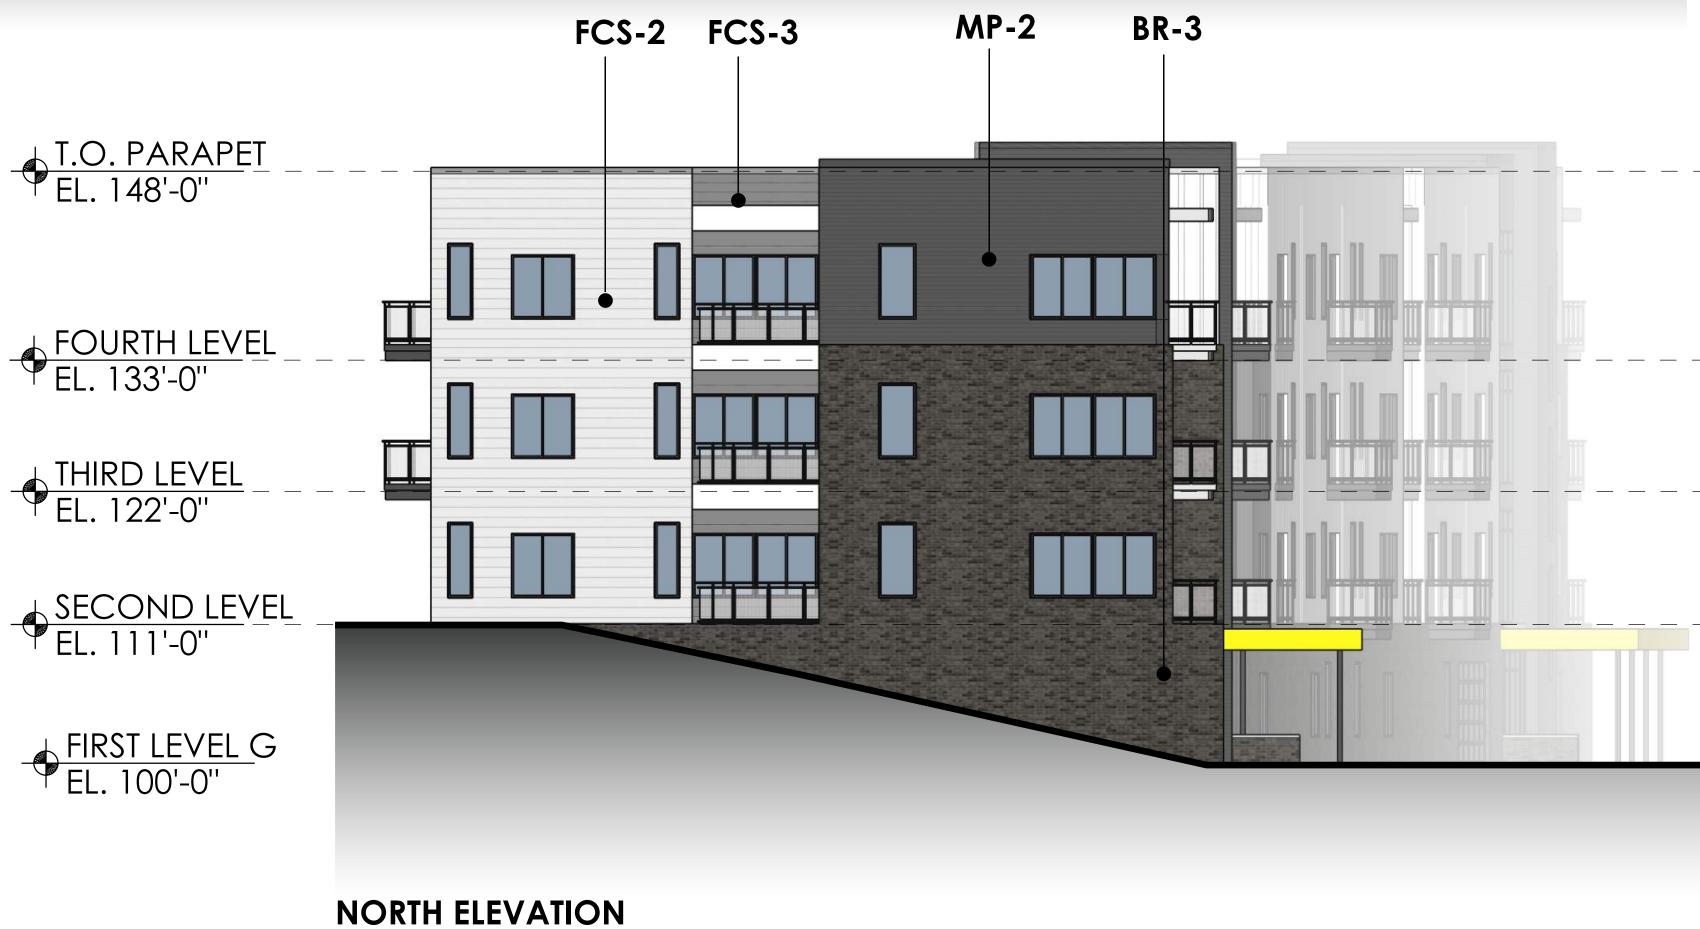

THE LOFTS AT FOXRIDGE











Issue Date: 08/30/18 Project Number: 18061 Design Phase: SD

THE LOFTS AT FOXRIDGE







_ _ _ _ _ _